


**PLAN**

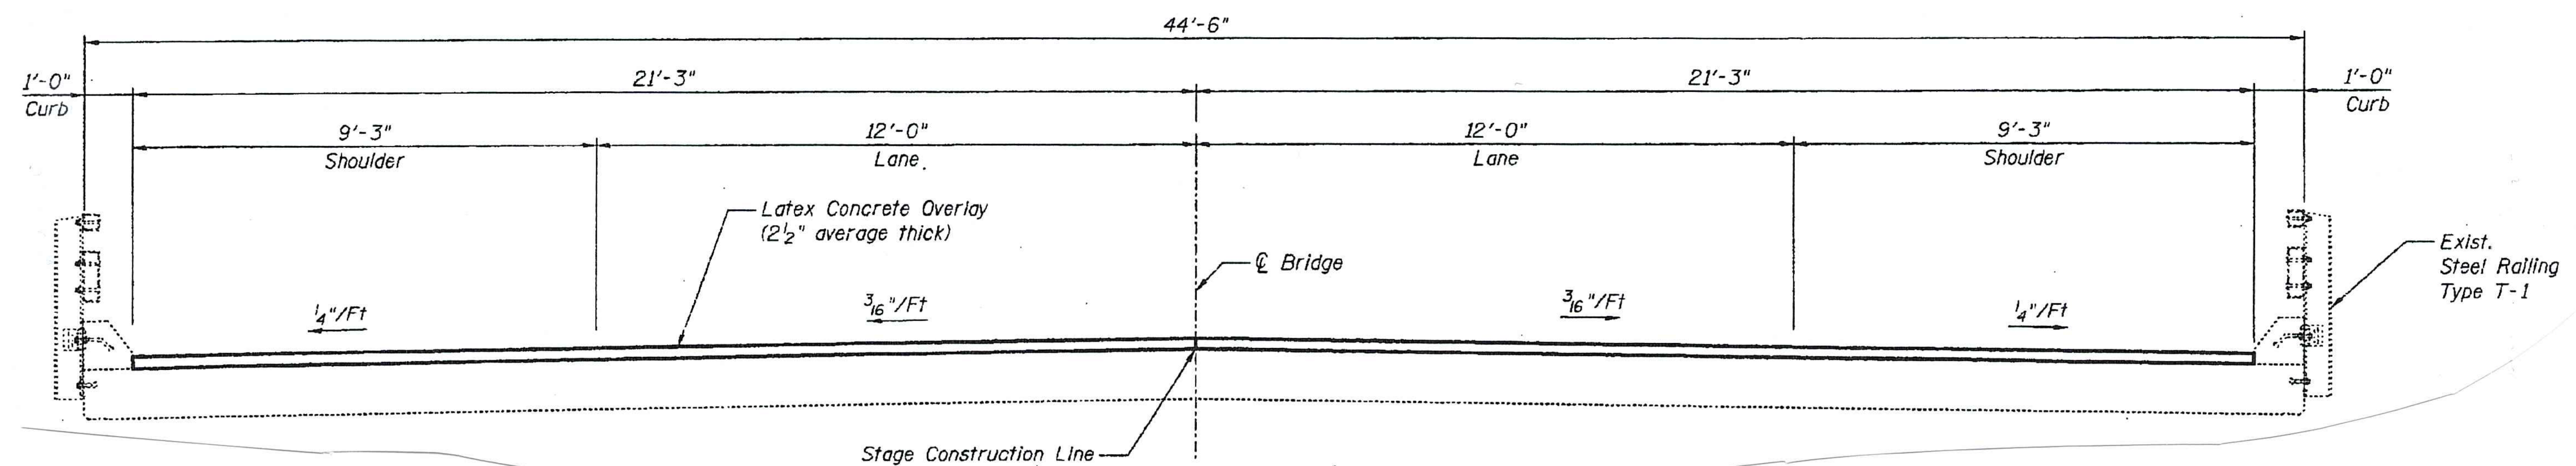

**FINAL**  
(Looking North)

FILE NAME =	USER NAME = pyzzenowskirb	DESIGNED -	REVISED -	<b>STATE OF ILLINOIS DEPARTMENT OF TRANSPORTATION</b>	<b>LOCATION 5 US 52 OVER JACKSON CREEK (SN 099-0129)</b>				F.A. RTE.	SECTION	COUNTY	TOTAL SHEETS	SHEET NO.			
et:\pwwork\pwwork\pyzzenowskirb\d038839	ND134714-sht:plan.dgn	DRAWN -	REVISED -		SCALE:	SHEET	OF	SHEETS	STA.	TO	STA.	VAR.	2014-0361	WILL	34	13
Default	PLOT SCALE = 50.0000' / in.	CHECKED -	REVISED -		CONTRACT NO. 60Y30											
	PLOT DATE = 8/19/2014	DATE -	REVISED -		ILLINOIS FED. AID PROJECT											