



**PLAN**

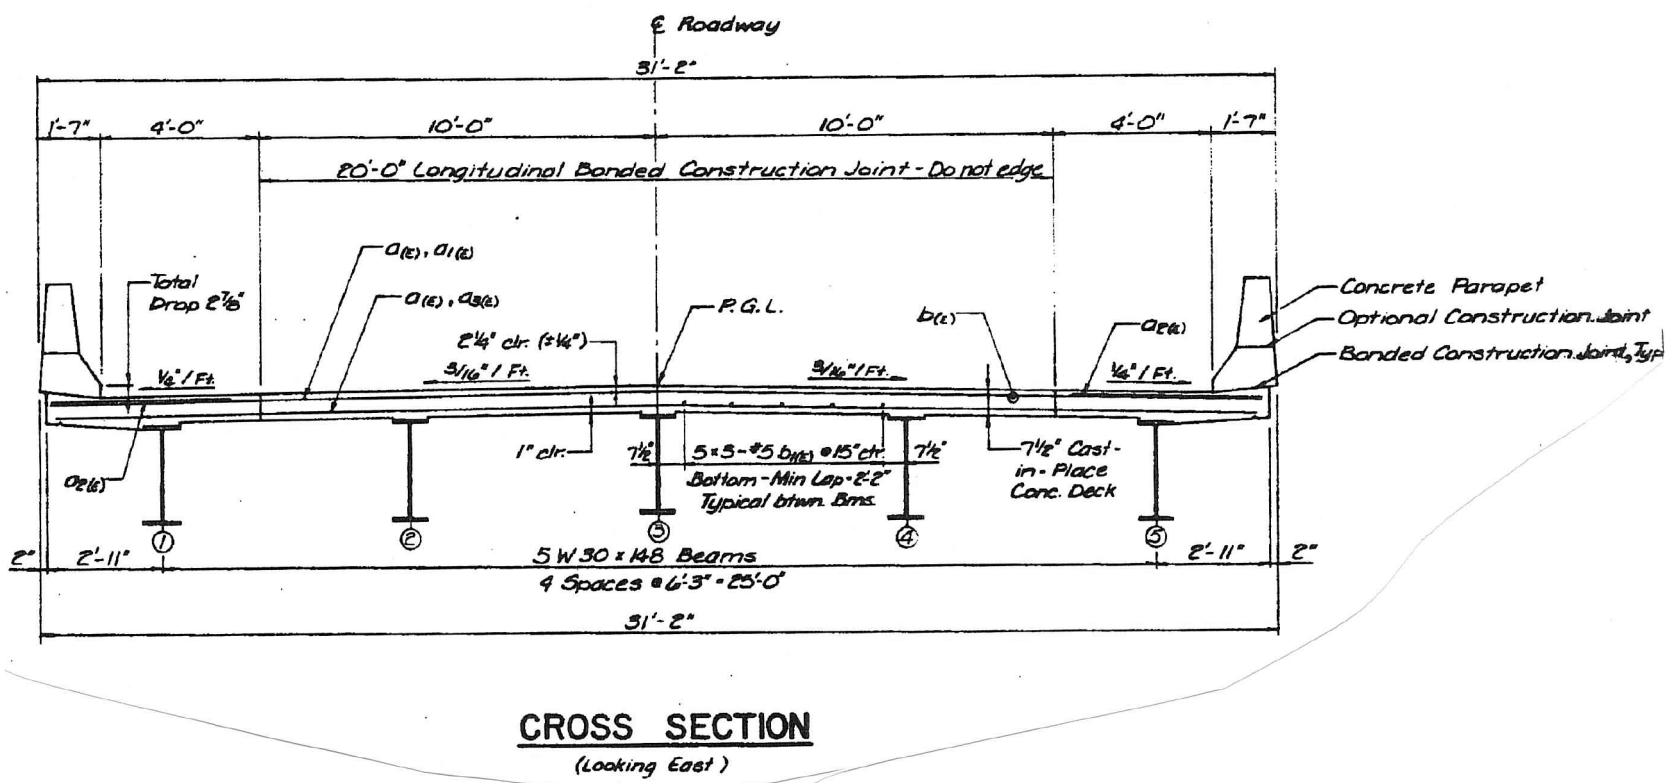

**CROSS SECTION**  
(Looking East)

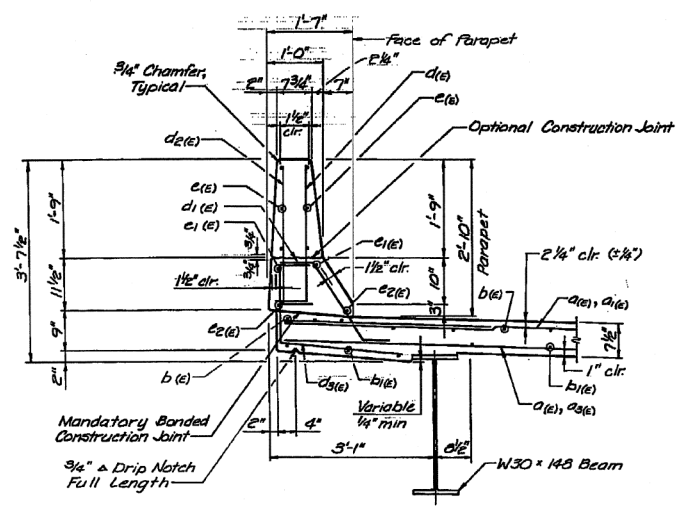

**SECTION THRU PARAPET**

FILE NAME =	USER NAME = pyrzenowskirb	DESIGNED -	REVISED -	<b>STATE OF ILLINOIS DEPARTMENT OF TRANSPORTATION</b>	<b>LOCATION 8 HOFF RD. OVER PRAIRIE CREEK (SN 099-0157)</b>	F.A. R.T.E.	SECTION	COUNTY	TOTAL SHEETS	SHEET NO.	
Default	ND134714-sht-plan.dgn	DRAWN -	REVISED -			VAR.	2014-0361	WILL	34	16	
	PLOT SCALE = 100.0000' / in.	CHECKED -	REVISED -			CONTRACT NO. 60Y30					
	PLOT DATE = 8/20/2014	DATE -	REVISED -			ILLINOIS FED. AID PROJECT					