


CURB DETAIL

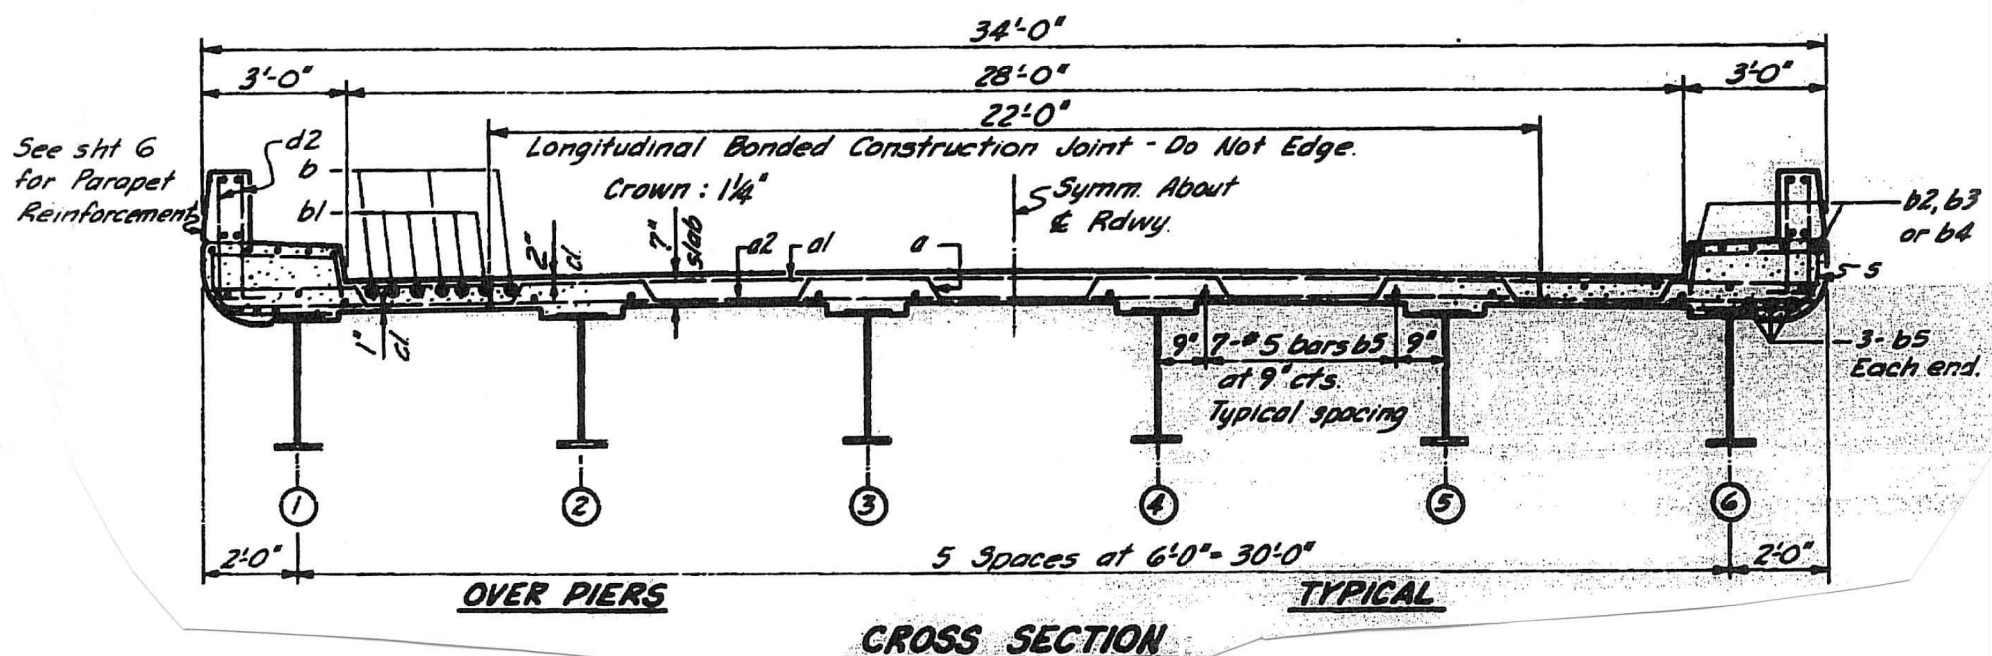

CROSS SECTION

FILE NAME =	USER NAME = pyrzanoskirb	DESIGNED -	REVISED -	STATE OF ILLINOIS DEPARTMENT OF TRANSPORTATION	LOCATION 9 WILMINGTON RD. OVER I-57 (SN 099-0161)	F.A. R.T.E.	SECTION	COUNTY	TOTAL SHEETS	SHEET NO.	
Default	ND134714-sht-plan.dgn	DRAWN -	REVISED -			VAR.	2014-0361	WILL	34	17	
	PLOT SCALE = 100.0000' / in.	CHECKED -	REVISED -			CONTRACT NO. 60Y30					
	PLOT DATE = 8/20/2014	DATE -	REVISED -			ILLINOIS FED. AID PROJECT					