



PLAN

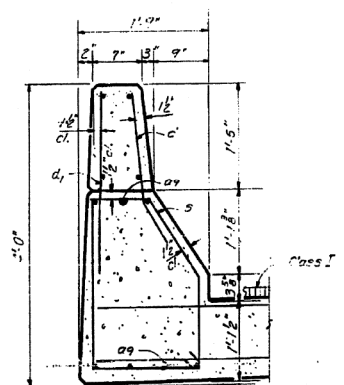

SEC. THRU CURB AT MIDSPAN

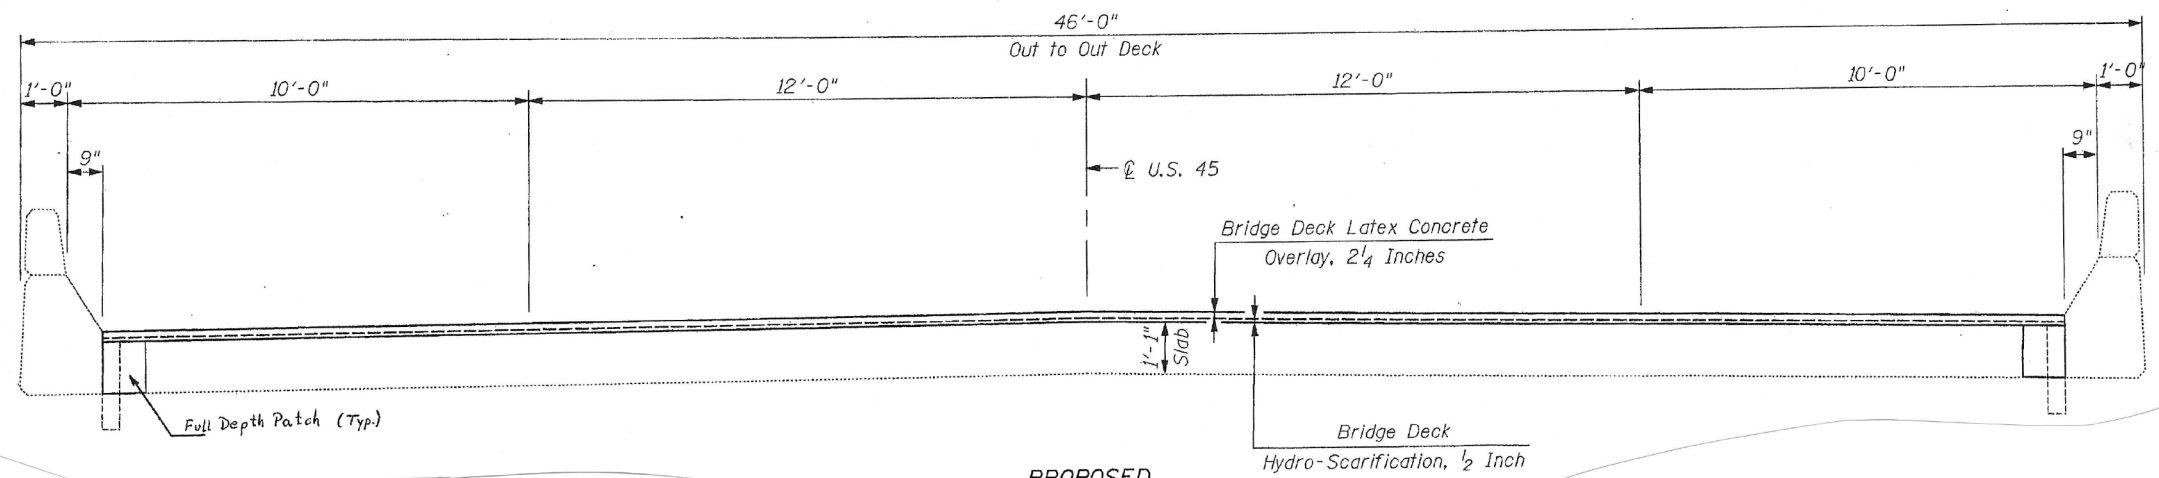

PROPOSED  
DECK CROSS SECTION

FILE NAME =	USER NAME = pyrzenowski	DESIGNED -	REVISED -
et:\pw\work\p\midot\pyrzenowski\bd038839\ND134714-sht-plan.dgn		DRAWN -	REVISED -
Default	PLOT SCALE = 100.0000' / in.	CHECKED -	REVISED -
	PLOT DATE = 8/20/2014	DATE -	REVISED -

STATE OF ILLINOIS  
DEPARTMENT OF TRANSPORTATION

LOCATION 14  
US 45 OVER FORKED CREEK (SN 099-0243)

SCALE: SHEET OF SHEETS STA. TO STA.

F.A. RTE.	SECTION	COUNTY	TOTAL SHEETS	SHEET NO.
VAR.	2014-0361	WILL	34	22
CONTRACT NO. 60Y30				
ILLINOIS FED. AID PROJECT				