


SECTION THRU PARAPET

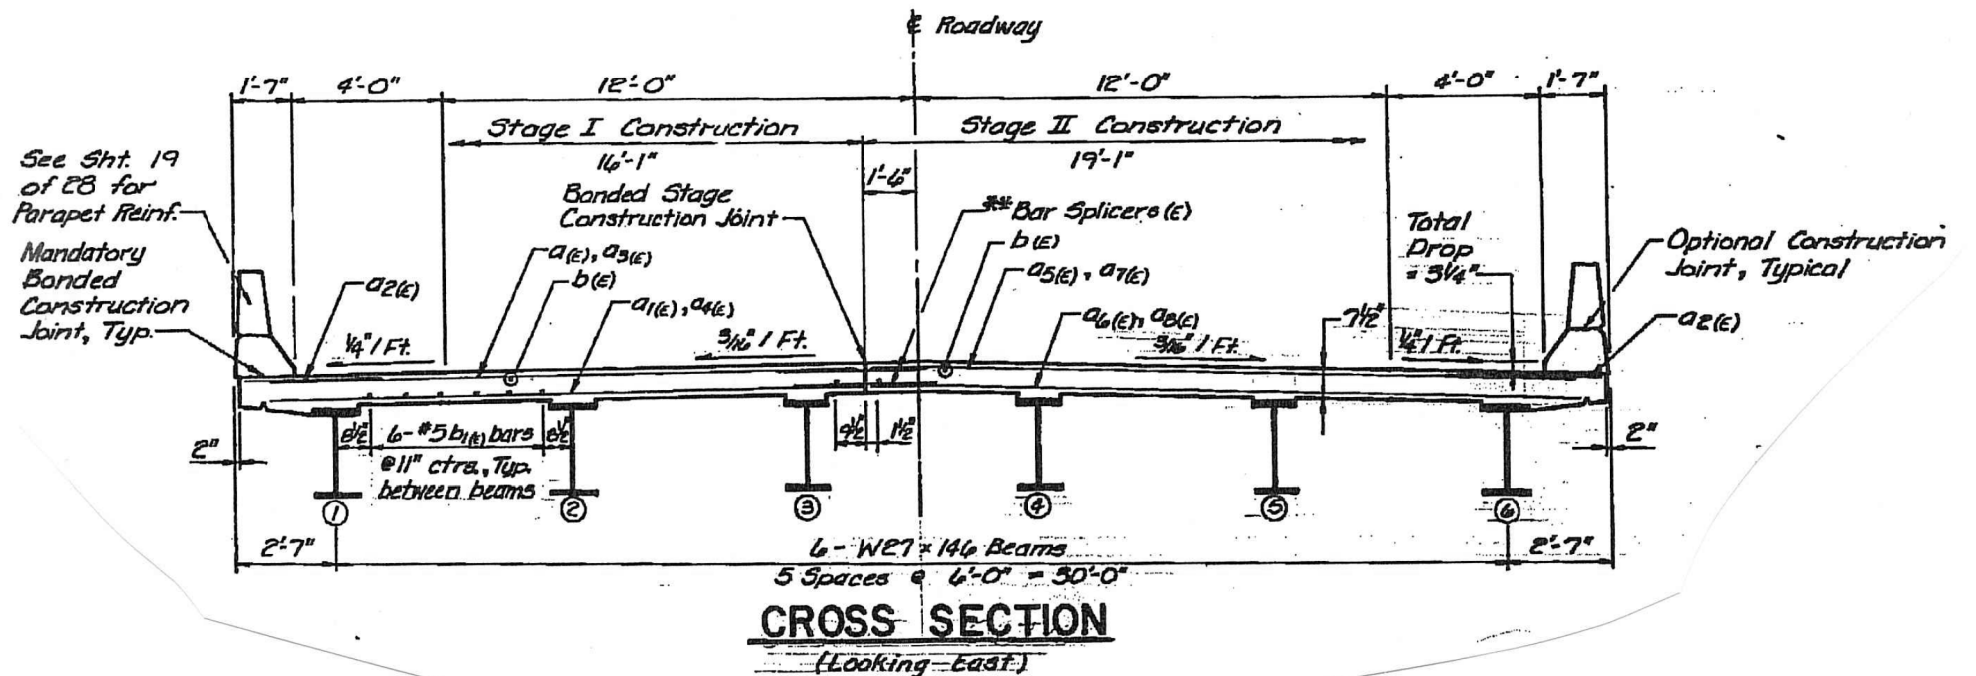

CROSS SECTION
(Looking East)

FILE NAME =	USER NAME = pyzzenowskirb	DESIGNED -	REVISED -	STATE OF ILLINOIS DEPARTMENT OF TRANSPORTATION	LOCATION 20 MANHATTAN-MONEE RD. OVER PRAIRIE CREEK (SN 099-0310)	F.A. RTE.	SECTION	COUNTY	TOTAL SHEETS	SHEET NO.	
Default	Plot Date = 8/20/2014	DRAWN -	REVISED -			VAR.	2014-0361	WILL	34	28	
		CHECKED -	REVISED -			CONTRACT NO. 60Y30					
		DATE -	REVISED -			ILLINOIS FED. AID PROJECT					