


**EXISTING PROFILE VIEW
WEST & EAST LOC.**

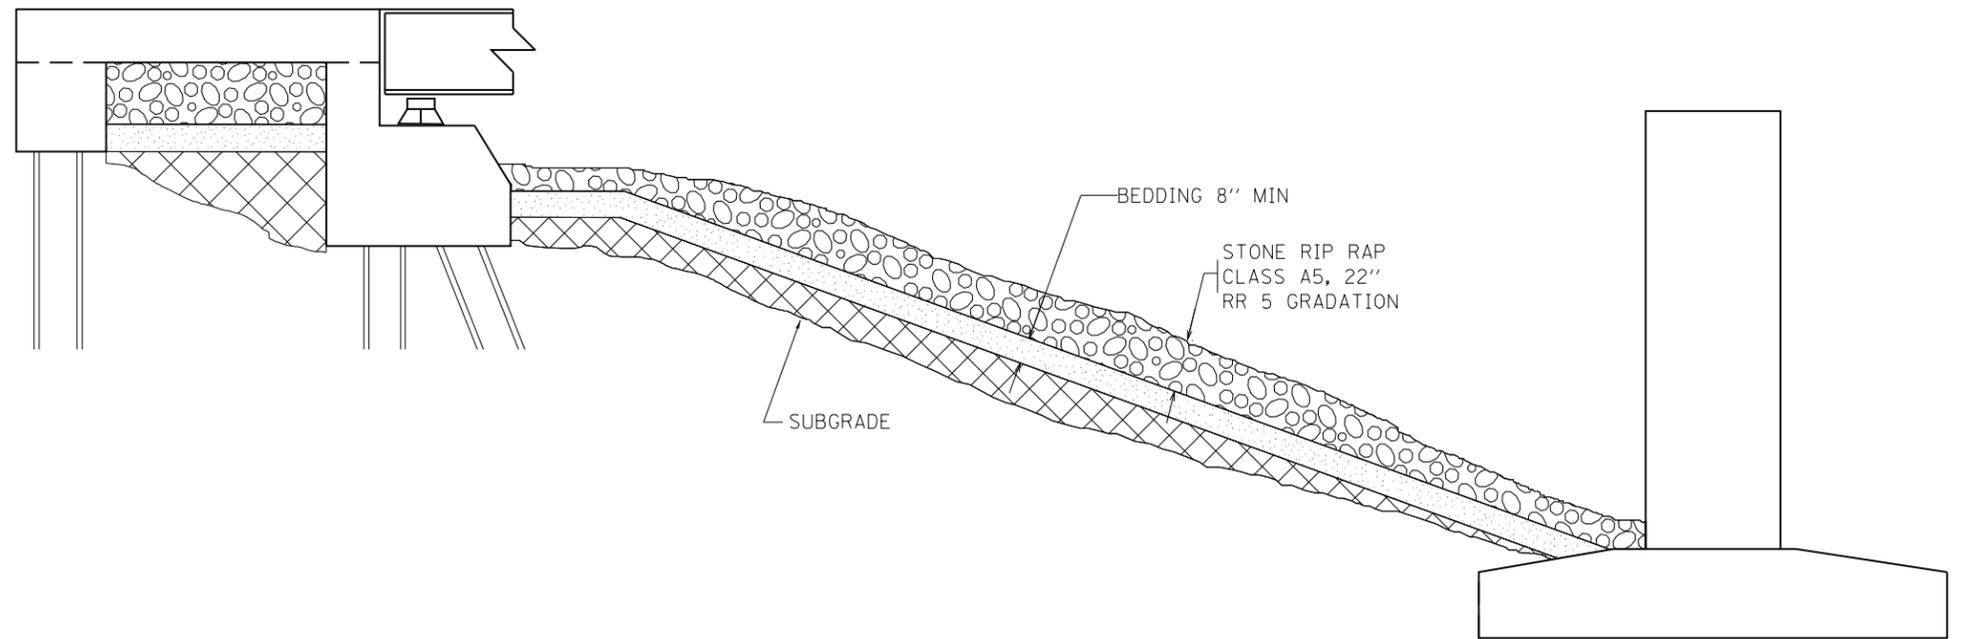

**PROPOSED PROFILE VIEW
WEST & EAST LOC.**

LEGEND

-  SLOPE WALL REMOVAL
-  AGGREGATE SUBGRADE IMPROVEMENT
-  BEDDING
-  RIPRAP

FILE NAME =	USER NAME = osbornnp	DESIGNED -	REVISED -	STATE OF ILLINOIS DEPARTMENT OF TRANSPORTATION	BRIDGE REPAIRS SN 049-0127			F.A.P. RTE.	SECTION	COUNTY	TOTAL SHEETS	SHEET NO.
ct:\pw\work\p\dot\osbornnp\d0402974\DI88514-sh.t:plan.dgn		DRAWN -	REVISED -					371	985B-BR	LAKE	7	6
Default	PLOT SCALE = 100.0000' / in.	CHECKED -	REVISED -					CONTRACT NO. 60Y46				
	PLOT DATE = 8/22/2014	DATE -	REVISED -					ILLINOIS FED. AID PROJECT				
				SCALE:	SHEET	OF	SHEETS	STA.	TO	STA.		