


DETOUR ROUTE

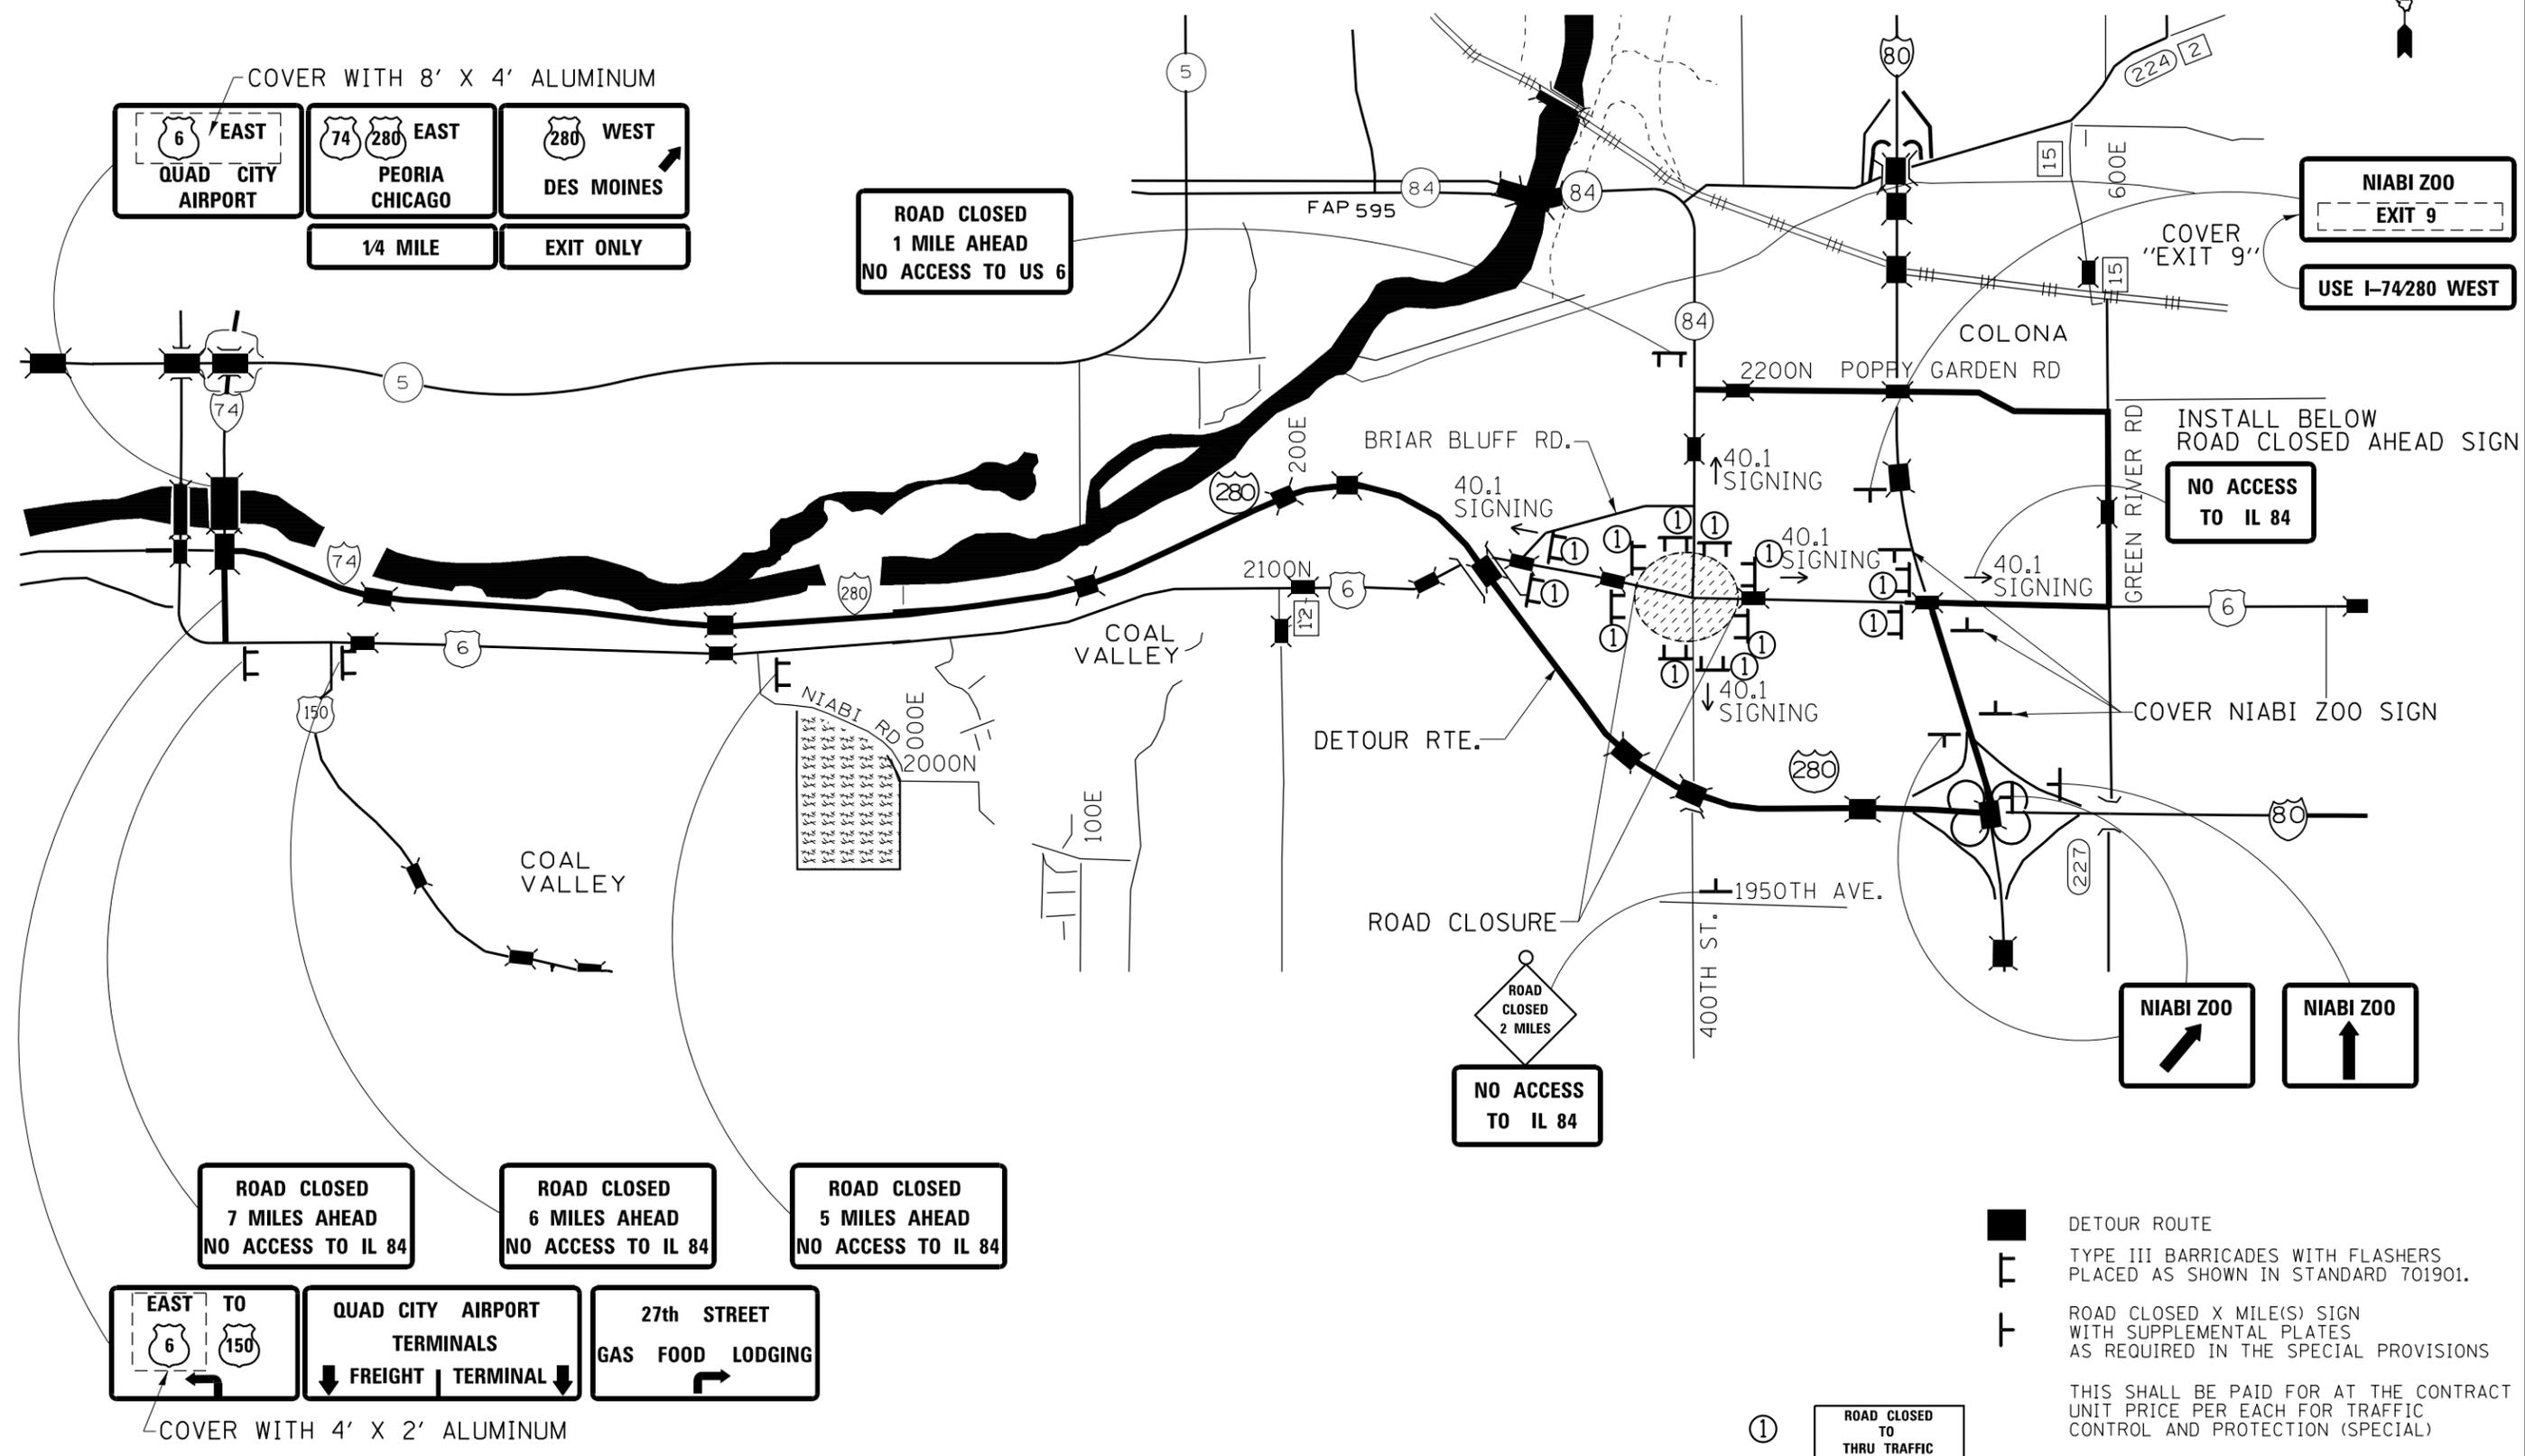

FILE NAME =	USER NAME = cushmenbw	DESIGNED -	REVISED -
et:\pw\work\p\idot\cushmenbw\d0333009\201709-sh-t-details.dgn		DRAWN -	REVISED -
PLOT SCALE = 100.0000' / 1in.		CHECKED -	REVISED -
PLOT DATE = Fri Aug 01 09:50:40 2014		DATE -	REVISED -

STATE OF ILLINOIS
DEPARTMENT OF TRANSPORTATION

DETOUR ROUTE

SCALE: SHEET NO. OF SHEETS STA. TO STA.

* 5789 (US 6) & 5861 (IL 84)				
F.A.U. RTE.	SECTION	COUNTY	TOTAL SHEETS	SHEET NO.
*	2R-1	HENRY	235	93
CONTRACT NO. 64J43				
ILLINOIS FED. AID PROJECT				