



TYPICAL PAVEMENT MARKINGS

TYPICAL PAVEMENT MARKING FOR FLUSH MEDIAN AT LEFT TURN LANE

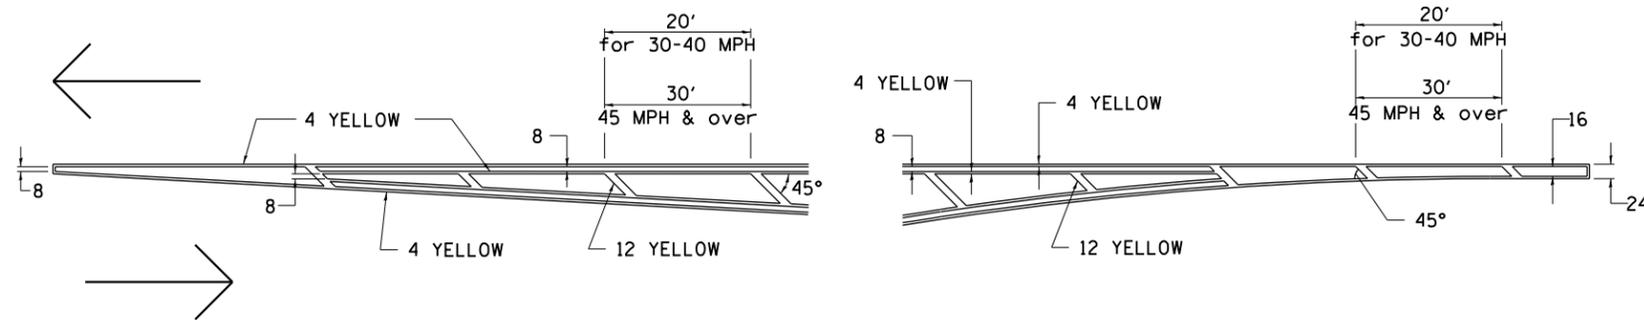


MEDIAN PAVEMENT MARKING

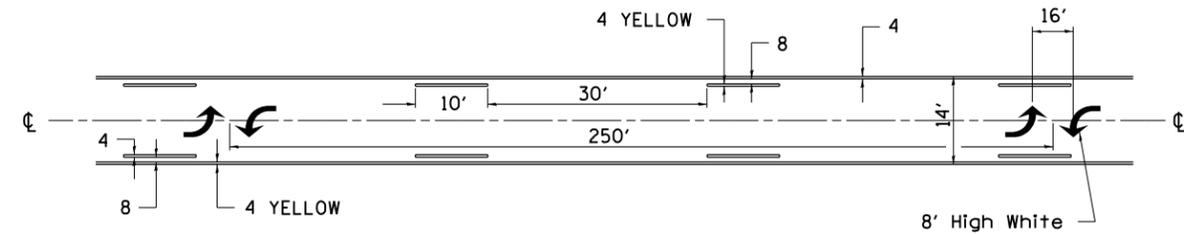


•• ALL DIMENSIONS ARE IN INCHES UNLESS OTHERWISE NOTED.

TYPICAL ISLAND OFFSET SHOULDER WIDTH

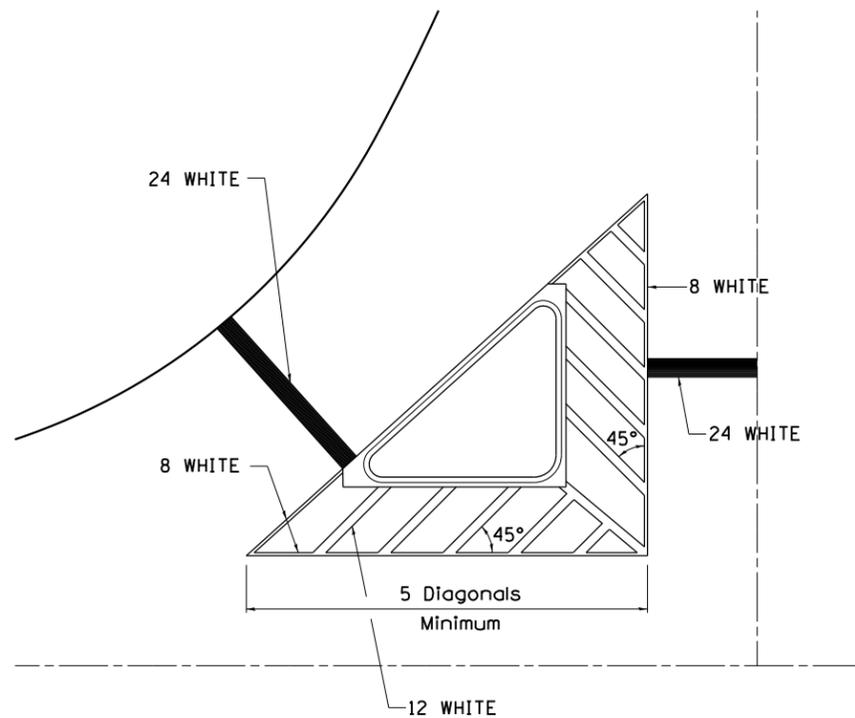


TYPICAL MARKING FOR PAINTED ISLANDS

NOTE:
* 45° TO LOCAL TAN.

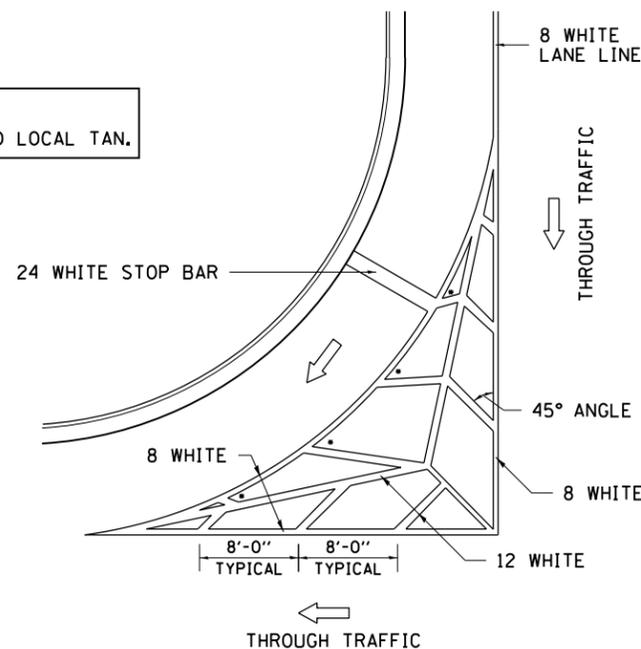

STANDARD CROSSWALK MARKING

See Schedules for Locations

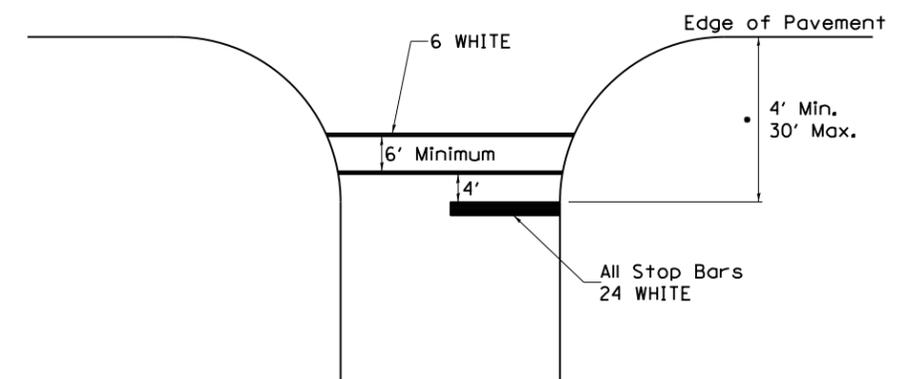

• Distance to the nearest edge of the intersecting roadway in the absence of a marked crosswalk.

FILE NAME =	USER NAME = dssdd	DESIGNED -	REVISED - 6-27-14	STATE OF ILLINOIS DEPARTMENT OF TRANSPORTATION	REGION 2 / DISTRICT 2 STANDARD		F.A.I. RTE.	SECTION	COUNTY	TOTAL SHEETS	SHEET NO.
D:\BR\Draws\Rock Island\64K16 Cleaning & Painting SN 081-0120 & 0127\CADD\02-sht-cover	DRAWN -	REVISED - 3-05-12			88	D2 BRIDGE PAINTING 2015-1	ROCK ISLAND	17	8		
PLOT SCALE = 100.0000' / in.	CHECKED -	REVISED -			CONTRACT NO. 64K16						
PLOT DATE = Wed Aug 06 11:16:15 2014	DATE -	REVISED -			FED. ROAD DIST. NO. - ILLINOIS FED. AID PROJECT						