


LEGEND

- TYPE III BARRICADES CONFORMING TO STD. 702001 "ROAD CLOSED TO ALL TRAFFIC" WITH 2 FLASHING LIGHTS PER BARRICADE
- TYPE III BARRICADES CONFORMING TO STD. 702001 "ROAD CLOSED TO THRU TRAFFIC" WITH 2 FLASHING LIGHTS PER BARRICADE
- SIGNS ON PERMANENT SUPPORTS
- DETOUR ROUTE

NOTES:

1. ALL TRAFFIC CONTROL DEVICES SHALL BE FURNISHED, ERECTED AND MAINTAINED BY THE CONTRACTOR.
2. ALL SIGNS NOT ATTACHED TO BARRICADES SHALL BE POST MOUNTED, UNLESS OTHERWISE NOTED.
3. LOCATIONS OF TRAFFIC CONTROL DEVICES MAY BE ADJUSTED BY THE ENGINEER.
4. SIGNS B,C,G,H,I,J,K,L,M,O,Q,R,S,U,V AND W SHALL BE BLACK LETTERS ON FLUORESCENT ORANGE SIGN.
5. SEE STANDARDS BLR21-9 AND BLR22-7 FOR DETAILS.

ROAD CLOSED R11-2-4830 (A)	ROAD CLOSED 500 FT W20-3-4848 (B)	ROAD CLOSED AHEAD W20-3-4848 (C)	BRIDGE OUT 2.3 MILES AHEAD LOCAL TRAFFIC ONLY R11-3b-6030 (D)	BRIDGE OUT 1.3 MILES AHEAD LOCAL TRAFFIC ONLY R11-3b-6030 (E)	BRIDGE OUT 0.8 MILES AHEAD LOCAL TRAFFIC ONLY R11-3b-6030 (F)
1100 E RD OLD US 45 3018 (G)	SOUTH M3-1-2412 (H)	NORTH M3-3-2412 (I)	DETOUR M4-8-2412 (J)	→ M6-1-2115 (K)	← M5-1-2115 (L)
DETOUR AHEAD W20-2a-4848 (M)	BRIDGE OUT 1.6 MILES AHEAD LOCAL TRAFFIC ONLY M2-1-2115 (N)	END DETOUR M4-8A-2418 (O)	ROAD CLOSED TO THRU TRAFFIC R11-4-4830 (P)	↑ M6-3-2115 (Q)	↗ M5-2-2115 (R)
↗ M6-2-2115 (S)	BRIDGE OUT 3.8 MILES AHEAD LOCAL TRAFFIC ONLY R11-3b-6030 (T)	← M6-1-2115 (U)	→ M5-1-2115 (V)	1 MILE M4-8-2412 (W)	

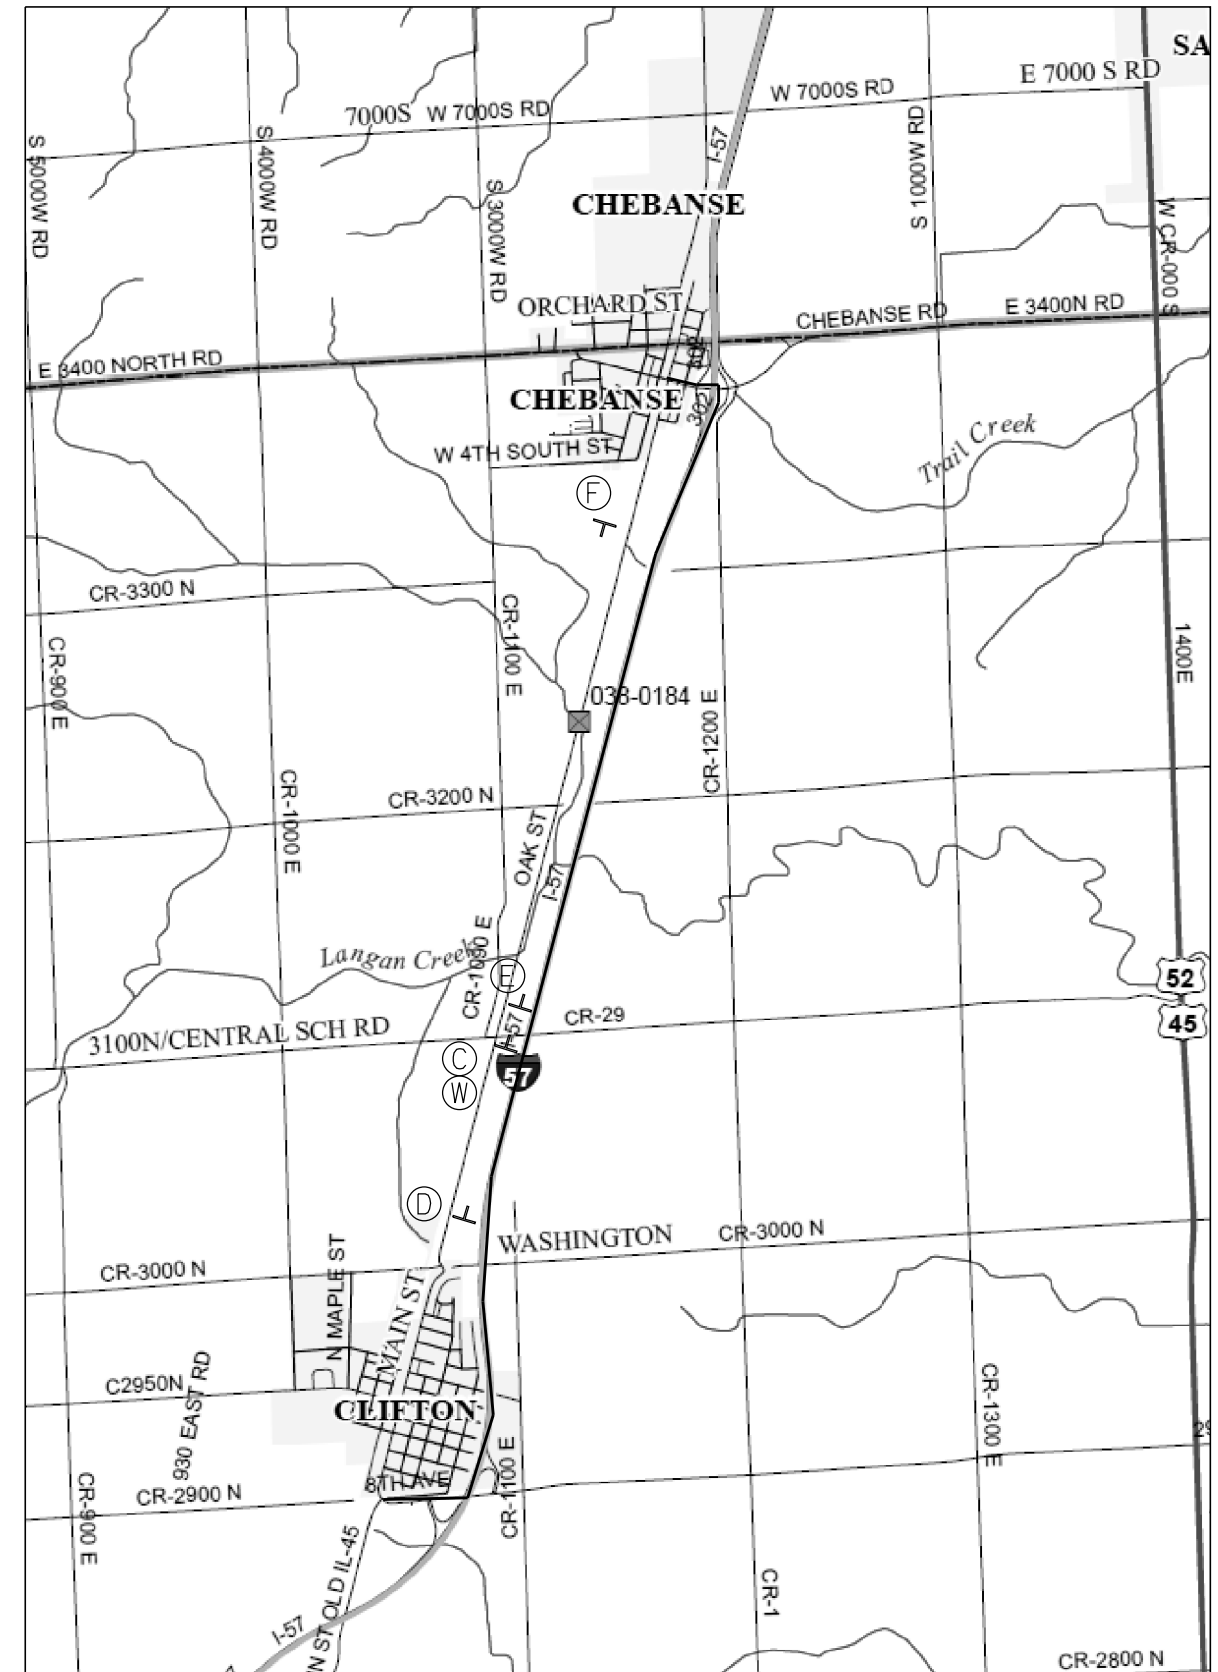

DETOUR MAP

FILE NAME =	USER NAME = carpenterdj	DESIGNED -	REVISED -
ei:\pw\work\pilot\carpenterdj\d0241716\366A72-sht-signing.dgn		DRAWN -	REVISED -
		CHECKED -	REVISED -
		DATE -	REVISED -

STATE OF ILLINOIS
DEPARTMENT OF TRANSPORTATION

DETOUR PLANS

SCALE: SHEET OF SHEETS STA. TO STA.

F.A.S. RTE.	SECTION	COUNTY	TOTAL SHEETS	SHEET NO.
1324	38 BR	IROQUOIS	35	11
CONTRACT NO. 66A72			ILLINOIS FED. AID PROJECT	