




EXISTING LISBON RD. TYPICAL SECTION  
(LOOKING SOUTH)

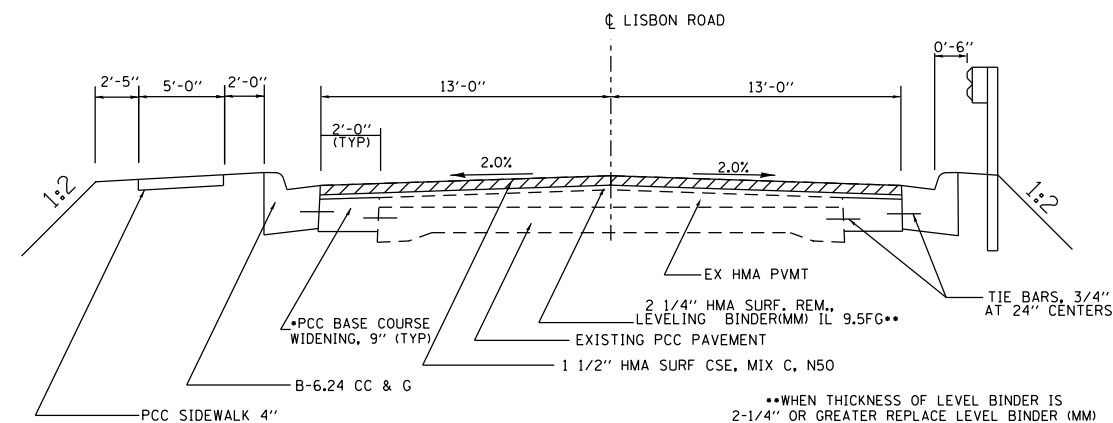

\*REMOVE EXISTING 1' HMA SHLD  
REPLACE W/2' WIDE PCC BSE CSE

PROPOSED LISBON RD. TYPICAL SECTION

STA 6+52 TO STA 13+15  
STA 15+75 TO STA 21+33

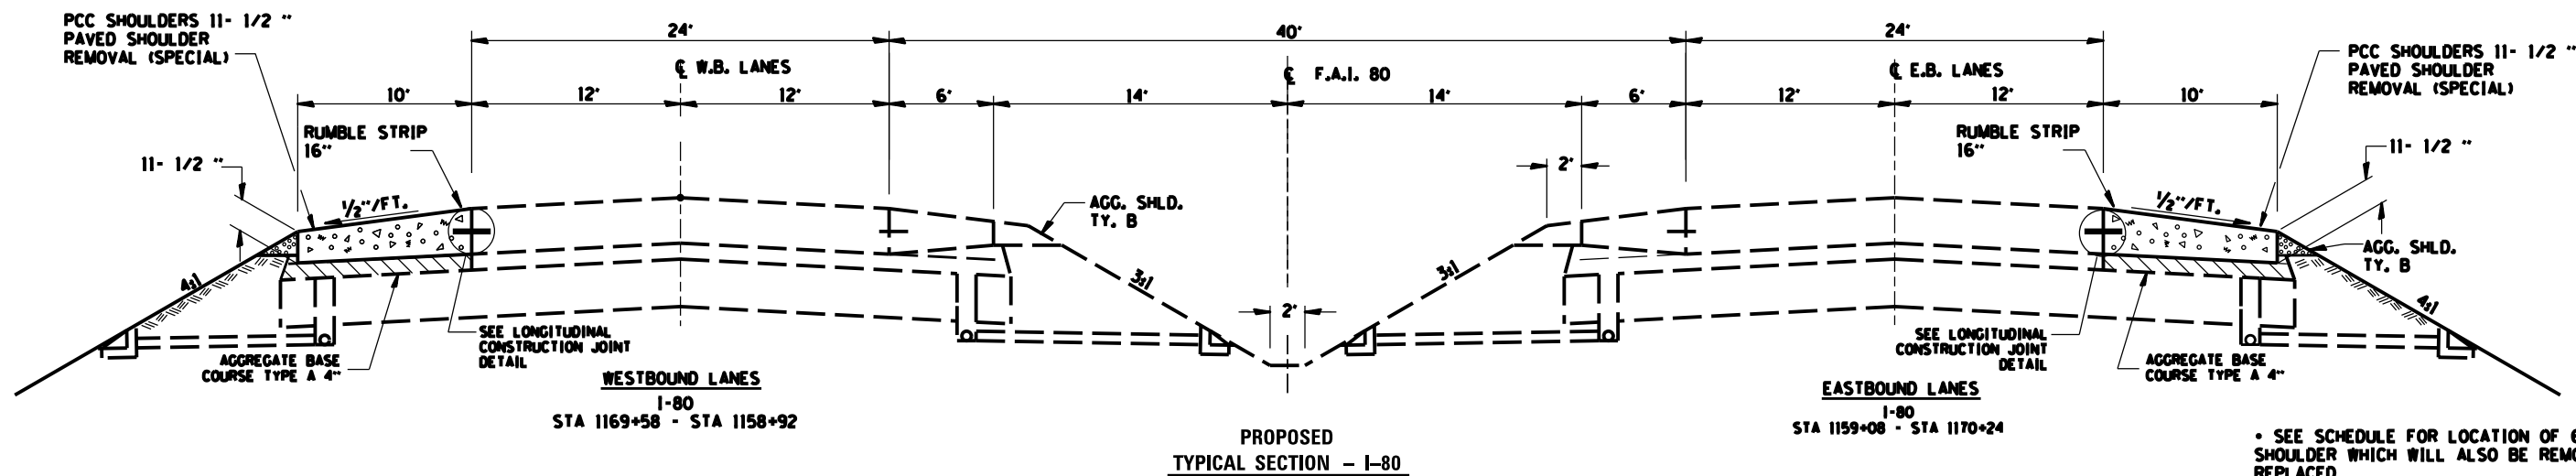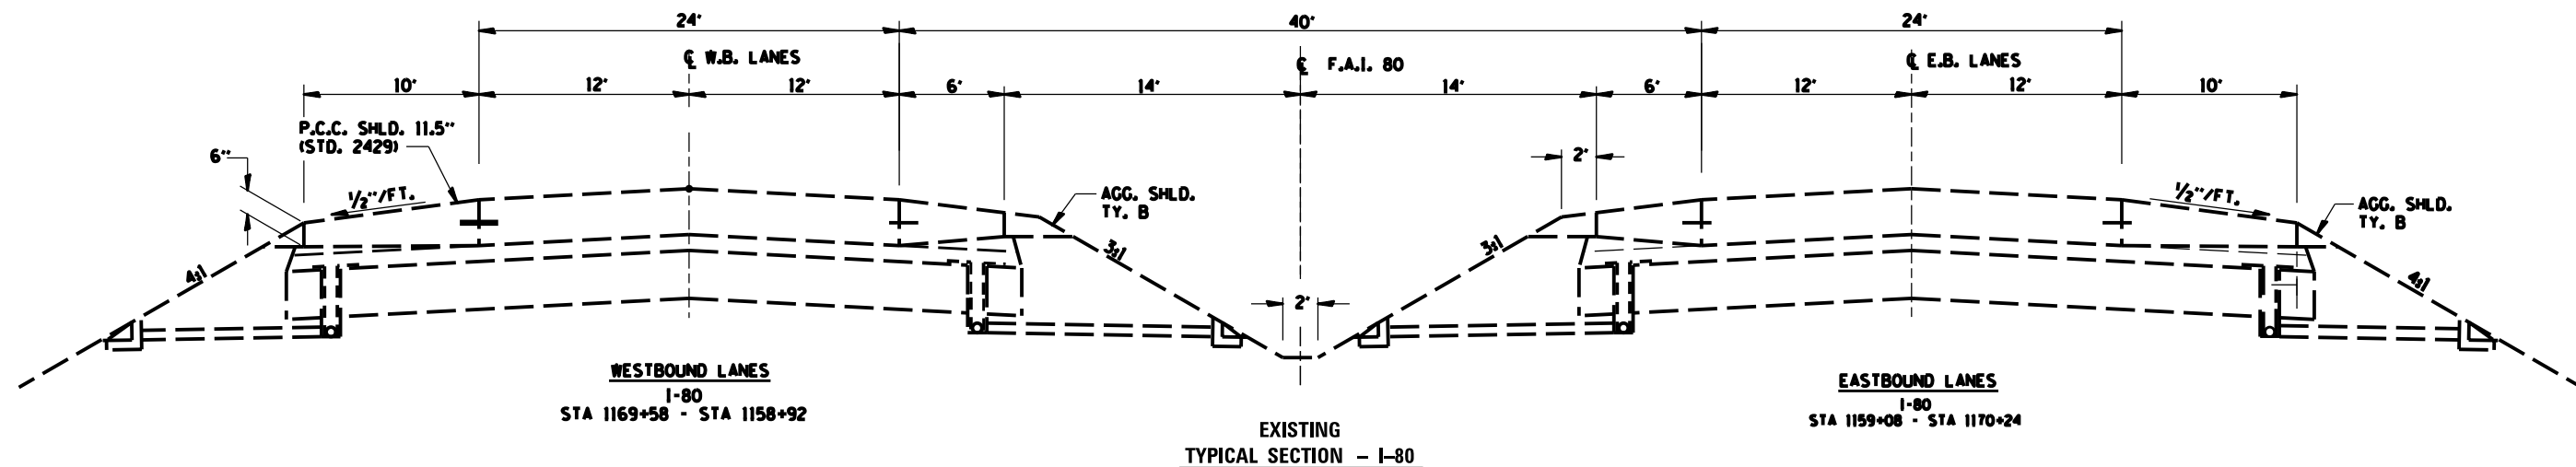

FILE NAME =  
D:\PROJECTS\11001\Documents\11001\Offices\11001\District3\Projects\0366827\CADD\0366827\CADsheets\0366827-sht-cover.dgn

USER NAME = suser  
PLOT SCALE = \*SCALE\*  
PLOT DATE = \*DATE\*

DESIGNED SRM  
DRAWN SRM  
CHECKED -  
DATE -

REVISED -  
REVISED -  
REVISED -  
REVISED -

STATE OF ILLINOIS  
DEPARTMENT OF TRANSPORTATION

TYPICAL SECTIONS  
SCALE: none  
SHEET NO. 12 OF 98 SHEETS  
STA. TO STA.

F.A.I. RTE.	SECTION	COUNTY	TOTAL SHEETS	SHEET NO.
80	(32-2)HR-6	GRUNDY	98	12
CONTRACT NO. 66827				
ILLINOIS FED. AID PROJECT				