



**PLAN**

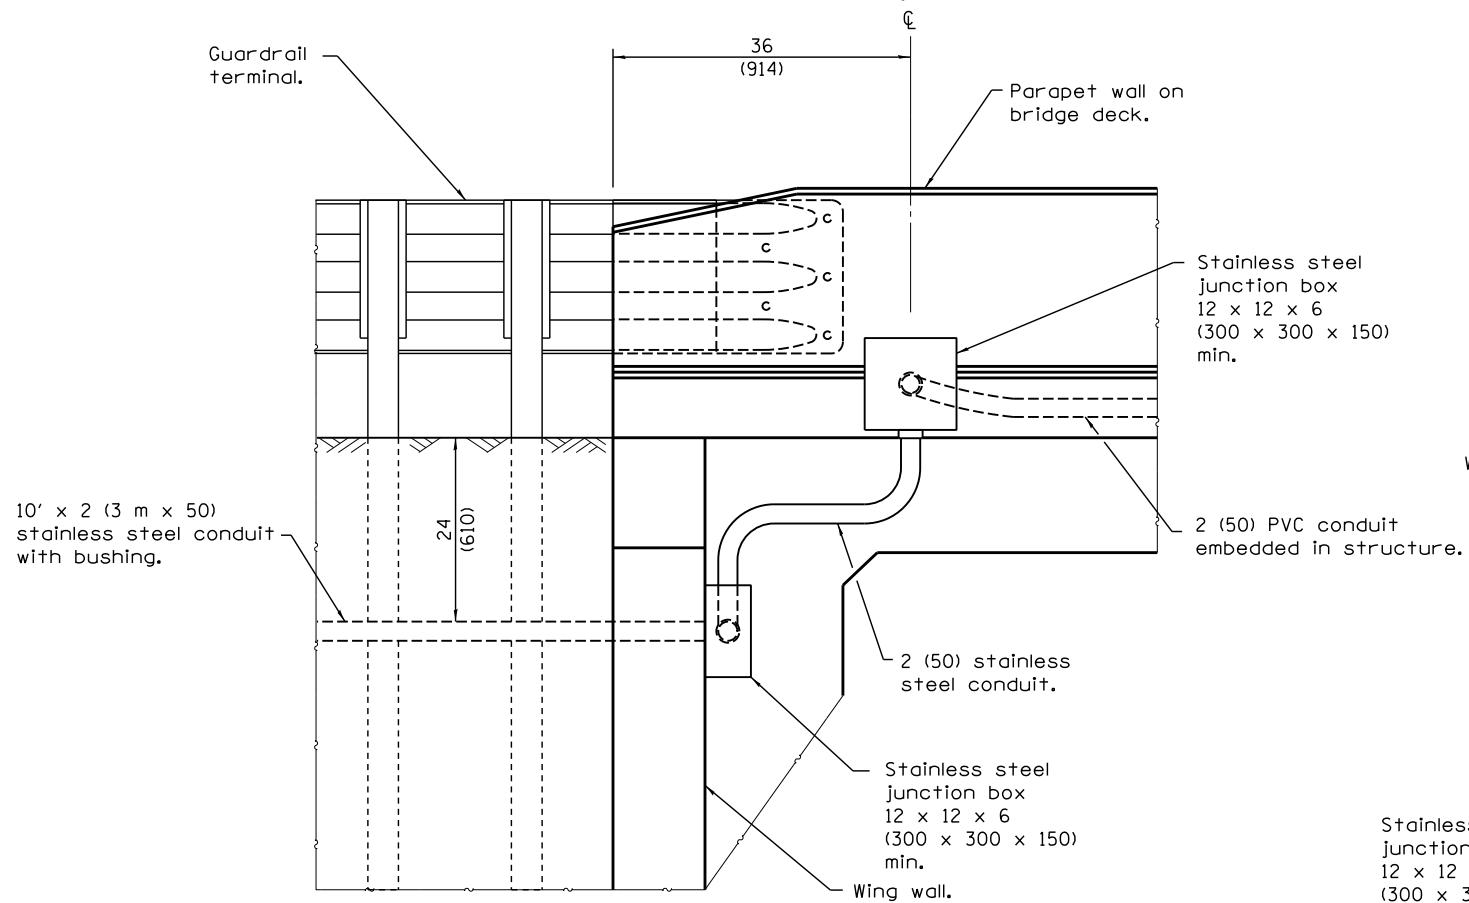

**ELEVATION**

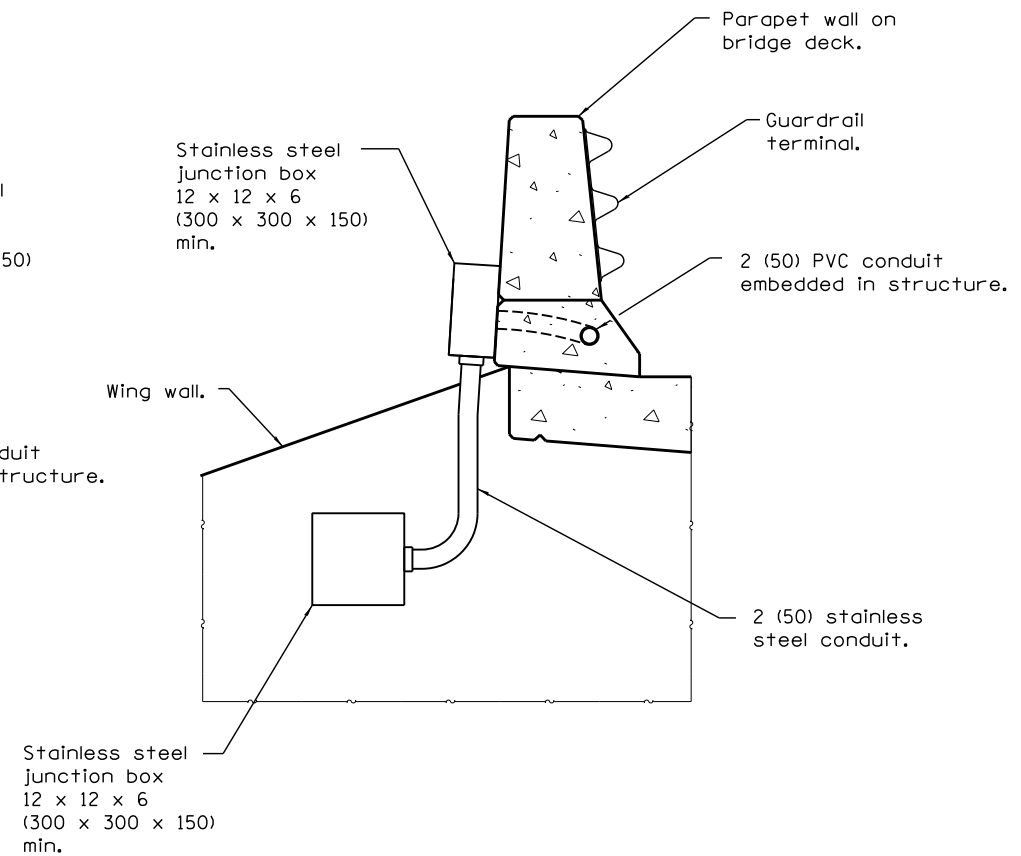

**VIEW A-A**

**INTEGRAL/SEMI-INTEGRAL ABUTMENT WITH  
PARAPET ENDING ON BRIDGE DECK**

**RACEWAY EMBEDDED  
IN STRUCTURE**

(Sheet 2 of 3)

FILE NAME =	USER NAME = jauche	DESIGNED -	REVISED -
et:\pw\work\p\dot\jauche\0249654\0366827-sh1-plnprf.dgn		DRAWN -	REVISED -
Default	PLOT SCALE = 40.0000' / in.	CHECKED -	REVISED -
	PLOT DATE = 8/13/2014	DATE -	REVISED -

**STATE OF ILLINOIS  
DEPARTMENT OF TRANSPORTATION**

**RACEWAY EMBEDDED IN STRUCTURE**

SCALE: SHEET NO. 30 OF 98 SHEETS STA. TO STA.

F.A.I. RTE.	SECTION	COUNTY	TOTAL SHEETS	SHEET NO.
80	(32-2) HBR-6	GRUNDY	98	30
CONTRACT NO. 66B27				
ILLINOIS FED. AID PROJECT				