


MATCH LINE STA. 1172+50

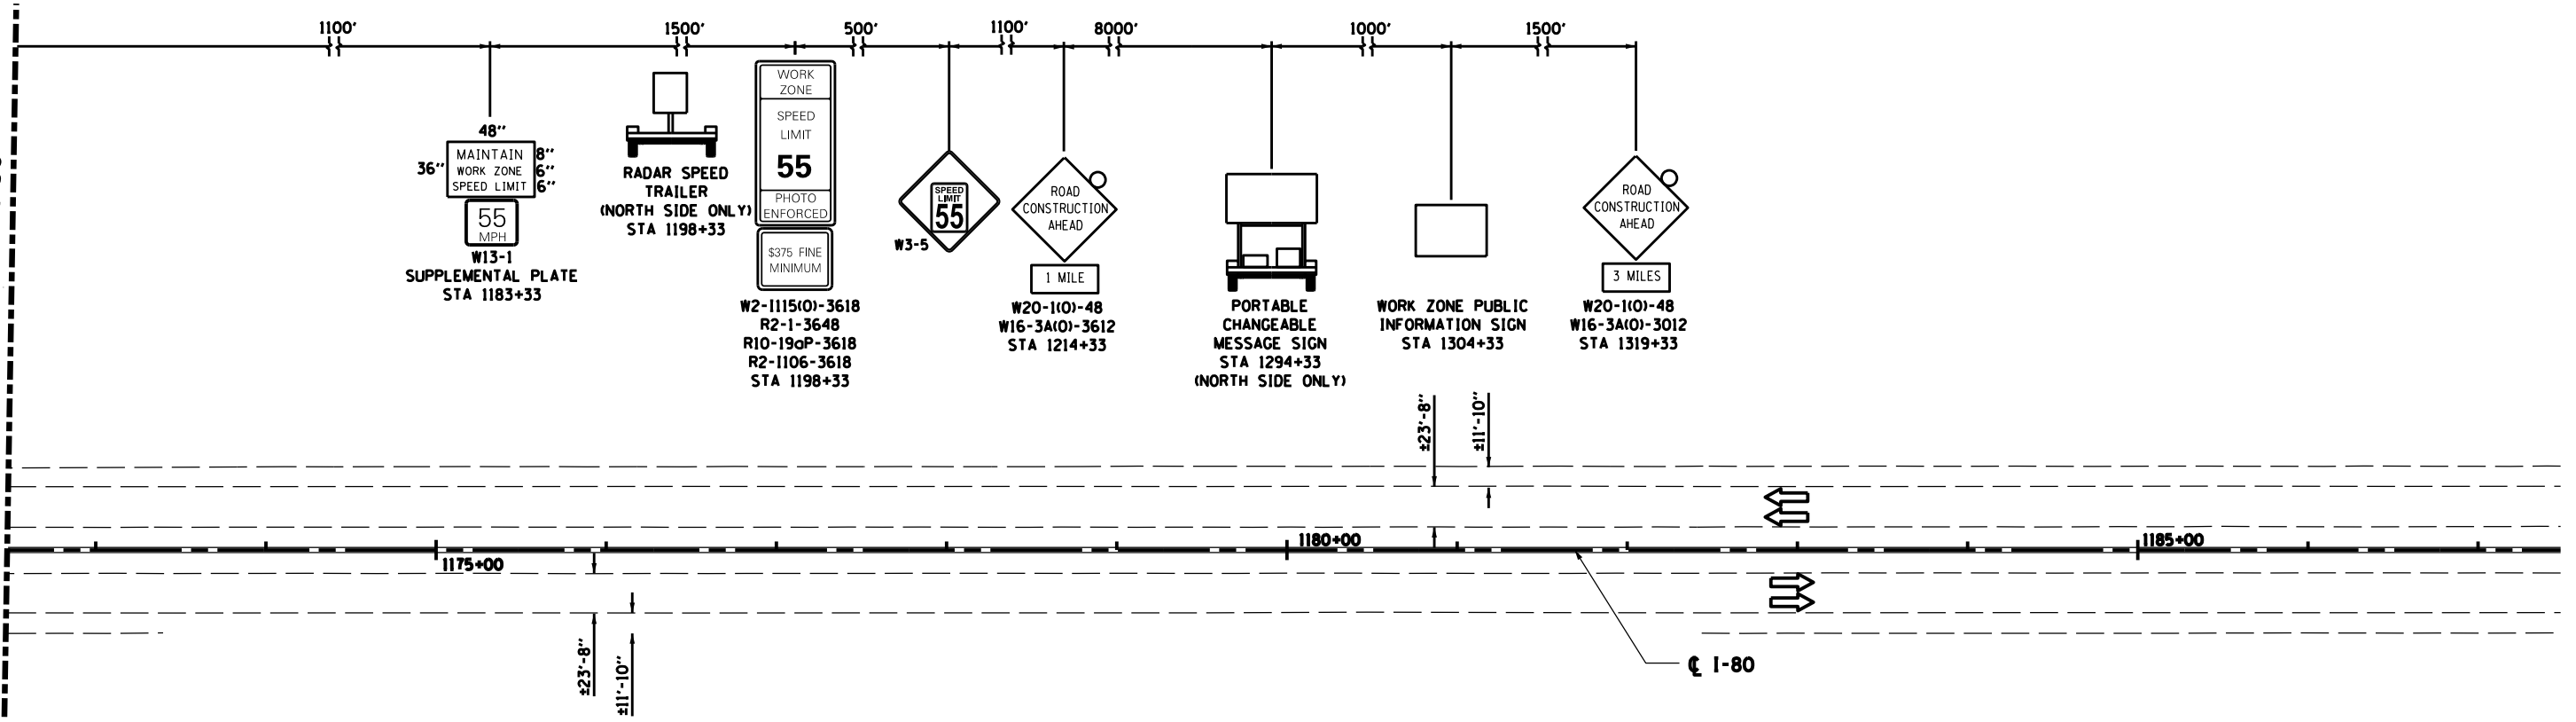

LEGEND

- WORK ZONE
- DIRECTION OF TRAFFIC
- DRUMS WITH MONO-DIRECTIONAL STEADY BURNING LIGHTS @ 50' CENTERS, 25' CENTERS ALONG TAPERS
- IMPACT ATTENUATOR, TEMPORARY (FULLY REDIRECTIVE)
- TEMPORARY CONCRETE BARRIER

TEMPORARY CONCRETE BARRIER	
NORMAL POSTED SPEED	TAPER RATIO
40 MPH & ABOVE	12:1
BELOW & 40 MPH	8:1



FILE NAME =	USER NAME = \$USER\$	DESIGNED -	REVISED -	STATE OF ILLINOIS DEPARTMENT OF TRANSPORTATION	SUGGESTED MAINTENANCE OF TRAFFIC I-80 STAGE 1			F.A.I. RTE.	SECTION	COUNTY	TOTAL SHEETS	SHEET NO.
\$FILEL\$		DRAWN -	REVISED -		80	(32-214BR-6	GRUNDY	98	34			
\$MODELNAME\$		CHECKED -	REVISED -		CONTRACT NO. 66B27							
		DATE -	REVISED -		SCALE:	SHEET NO. 34 OF 98 SHEETS	STA.	TO STA.	ILLINOIS FED. AID PROJECT			