




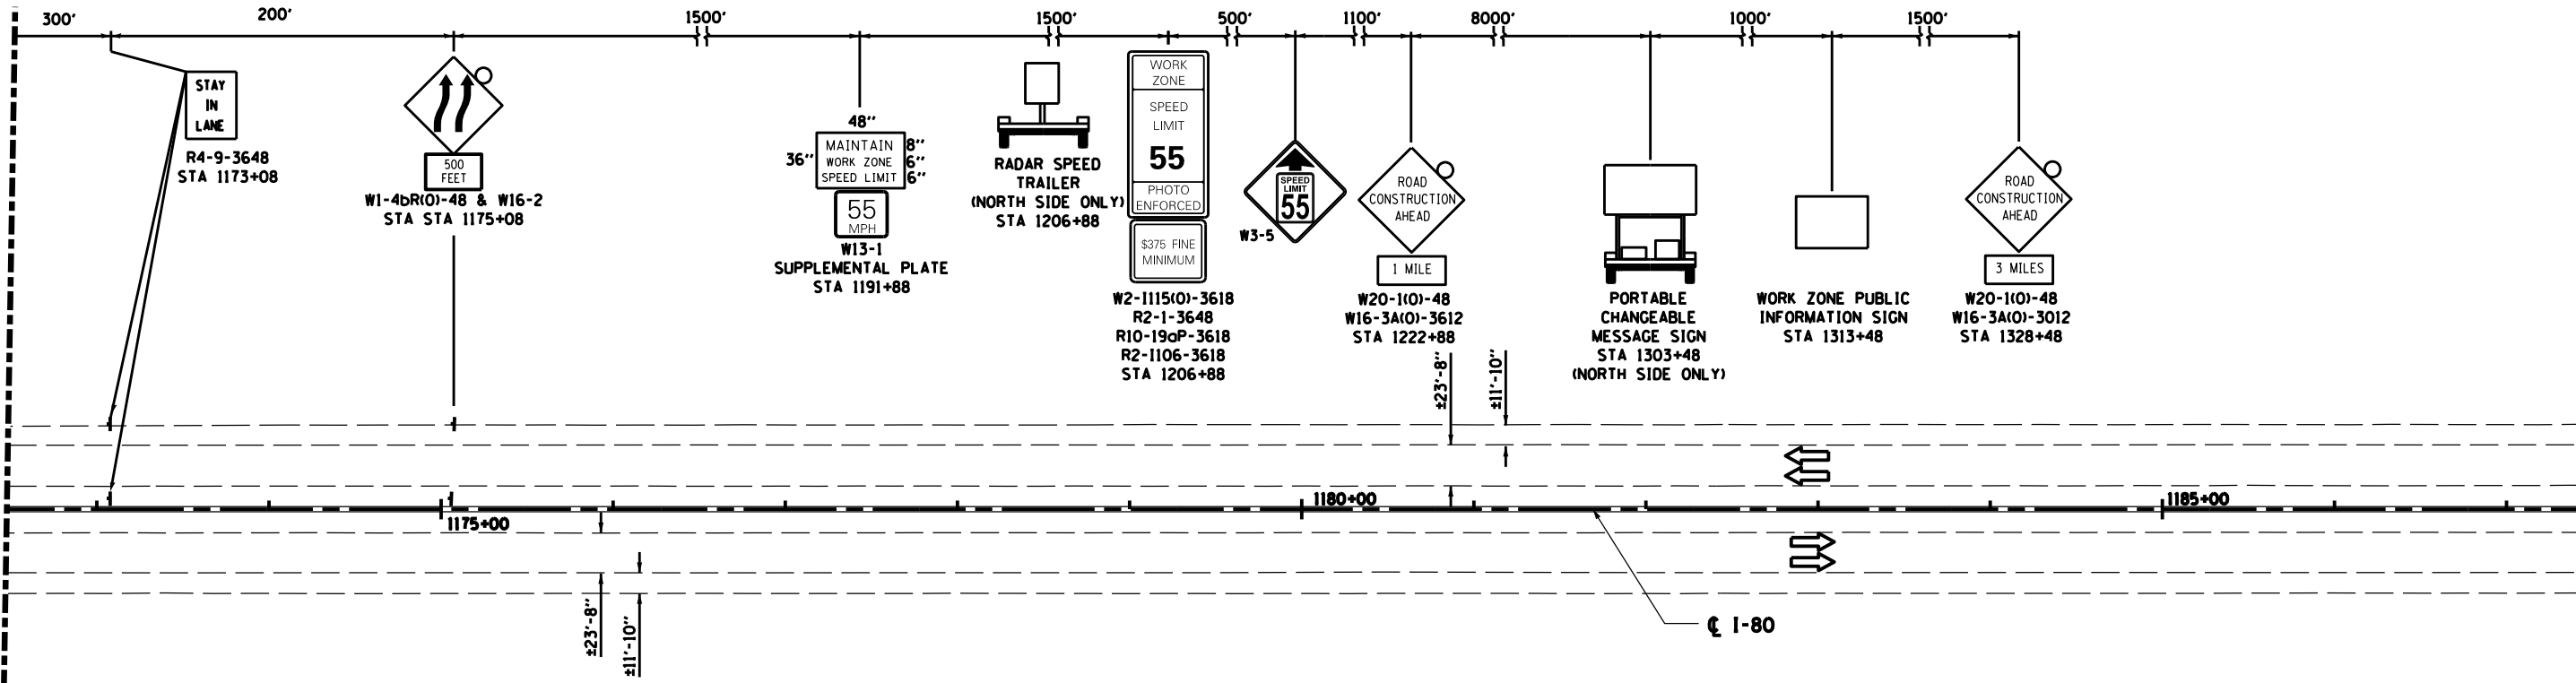


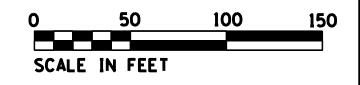
MATCH LINE STA. 1172 + 50



**LEGEND**

-  WORK ZONE
-  DIRECTION OF TRAFFIC
-  DRUMS WITH MONO-DIRECTIONAL STEADY BURNING LIGHTS @ 50' CENTERS, 25' CENTERS ALONG TAPERS
-  IMPACT ATTENUATOR, TEMPORARY (FULLY REDIRECTIVE)
-  TEMPORARY CONCRETE BARRIER

TEMPORARY CONCRETE BARRIER	
NORMAL POSTED SPEED	TAPER RATIO
40 MPH & ABOVE	12:1
BELOW & 40 MPH	8:1



FILE NAME = *FILE*	USER NAME = *USER*	DESIGNED -	REVISED -	<b>STATE OF ILLINOIS DEPARTMENT OF TRANSPORTATION</b>	<b>SUGGESTED MAINTENANCE OF TRAFFIC I-80 STAGE 2</b>			F.A.I. RTE. 80	SECTION 132-214BR-6	COUNTY GRUNDY	TOTAL SHEETS 98	SHEET NO. 37
*MODELNAME*	PLOT SCALE = *SCALE*	DRAWN -	REVISED -		SCALE:	SHEET NO. 37 OF 98 SHEETS	STA.	TO STA.	<b>CONTRACT NO. 66B27</b>		ILLINOIS FED. AID PROJECT	
	PLOT DATE = *DATE*	CHECKED -	REVISED -									
		DATE -	REVISED -									