


FINAL SURVEY NO.	SURVEYED PLOTTED AREAS CHECKED	BY	DATE

ORIGINAL SURVEY NO.	SURVEYED PLOTTED AREAS CHECKED	BY	DATE

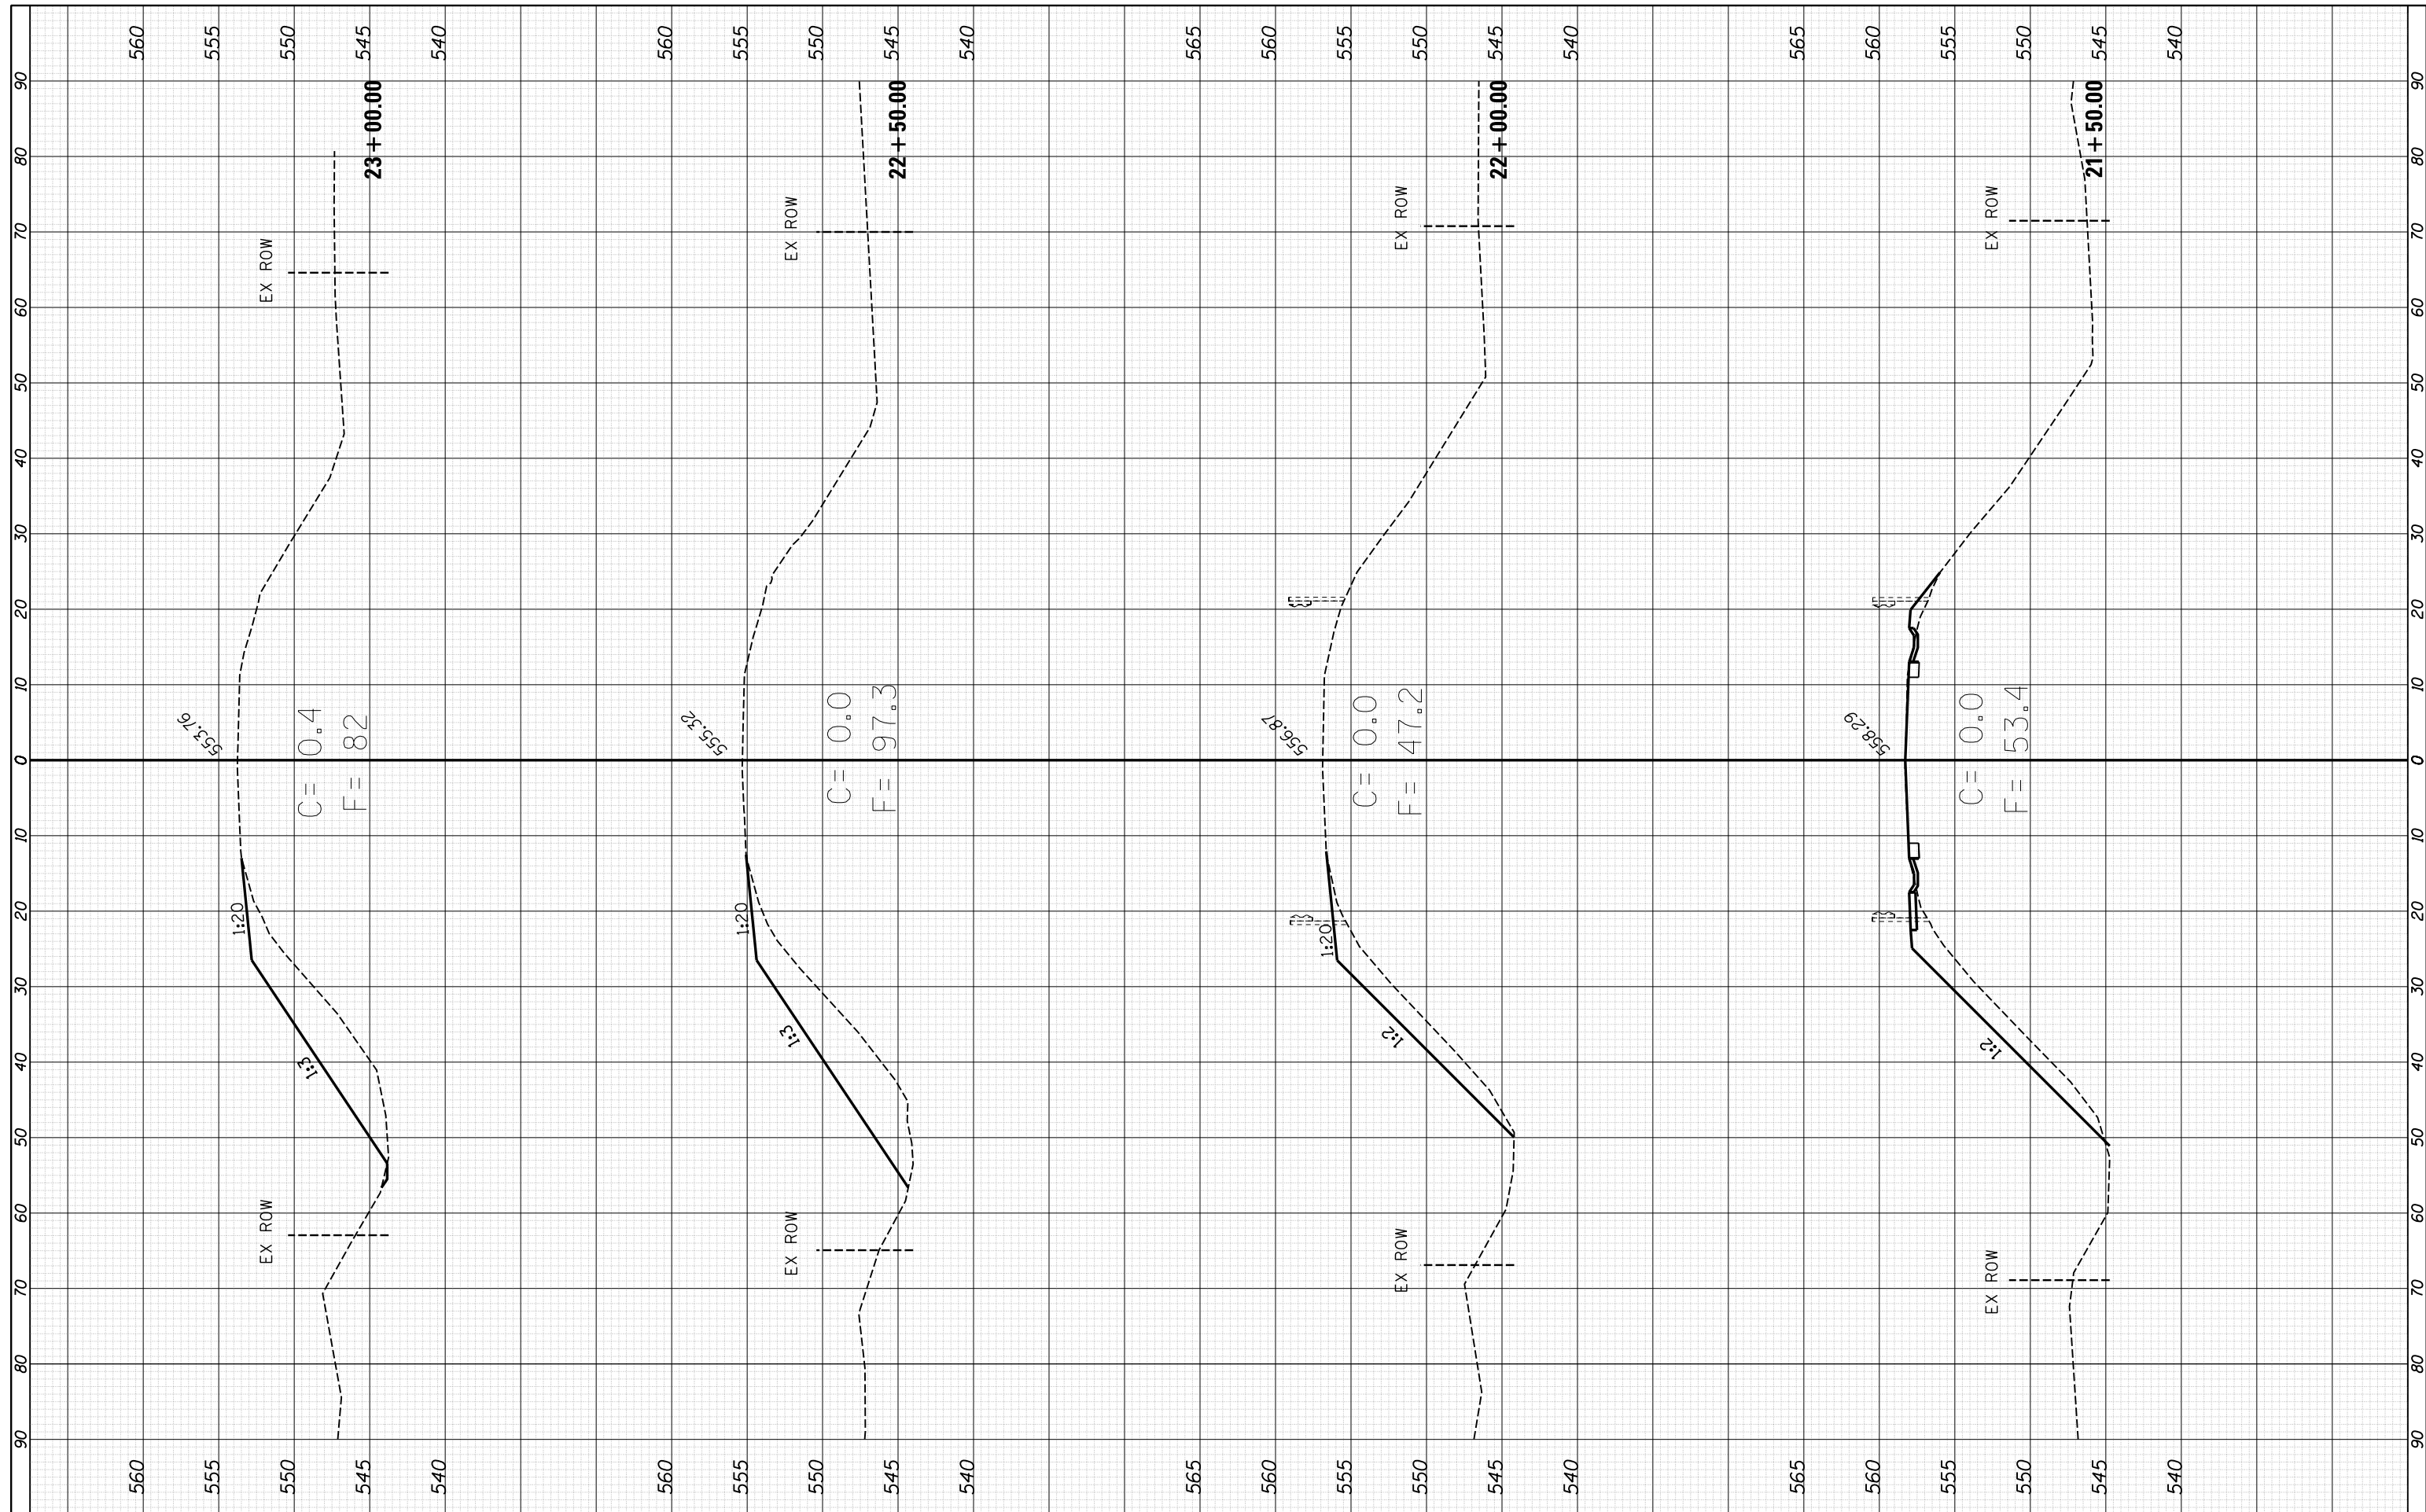

FILE NAME = c:\pw\_work\pwidot\jauche\d0249654\0366B27-sh...  
 USER NAME = jauche  
 PLOT SCALE = 20.0000' / in.  
 PLOT DATE = 8/13/2014

DESIGNED -  
 DRAWN -  
 CHECKED -  
 DATE -

REVISED -  
 REVISED -  
 REVISED -  
 REVISED -

**STATE OF ILLINOIS  
 DEPARTMENT OF TRANSPORTATION**

**LISBON ROAD  
 CROSS SECTIONS**

SCALE: SHEET NO. 85 OF 98 SHEETS STA. 21+50.00 TO STA. 23+00.00

F.A.I. RTE.	SECTION	COUNTY	TOTAL SHEETS	SHEET NO.
80	132-2HBR-6	GRUNDY	98	85
CONTRACT NO. 66B27			ILLINOIS FED. AID PROJECT	