


FINAL SURVEY NO.	SURVEYED	BY	DATE
NOTE BOOK	PLOTTED		
AREAS CHECKED	TEMPLATE		
	AREAS CHECKED		

ORIGINAL SURVEY NO.	SURVEYED	BY	DATE
NOTE BOOK	PLOTTED		
AREAS CHECKED	TEMPLATE		
	AREAS CHECKED		

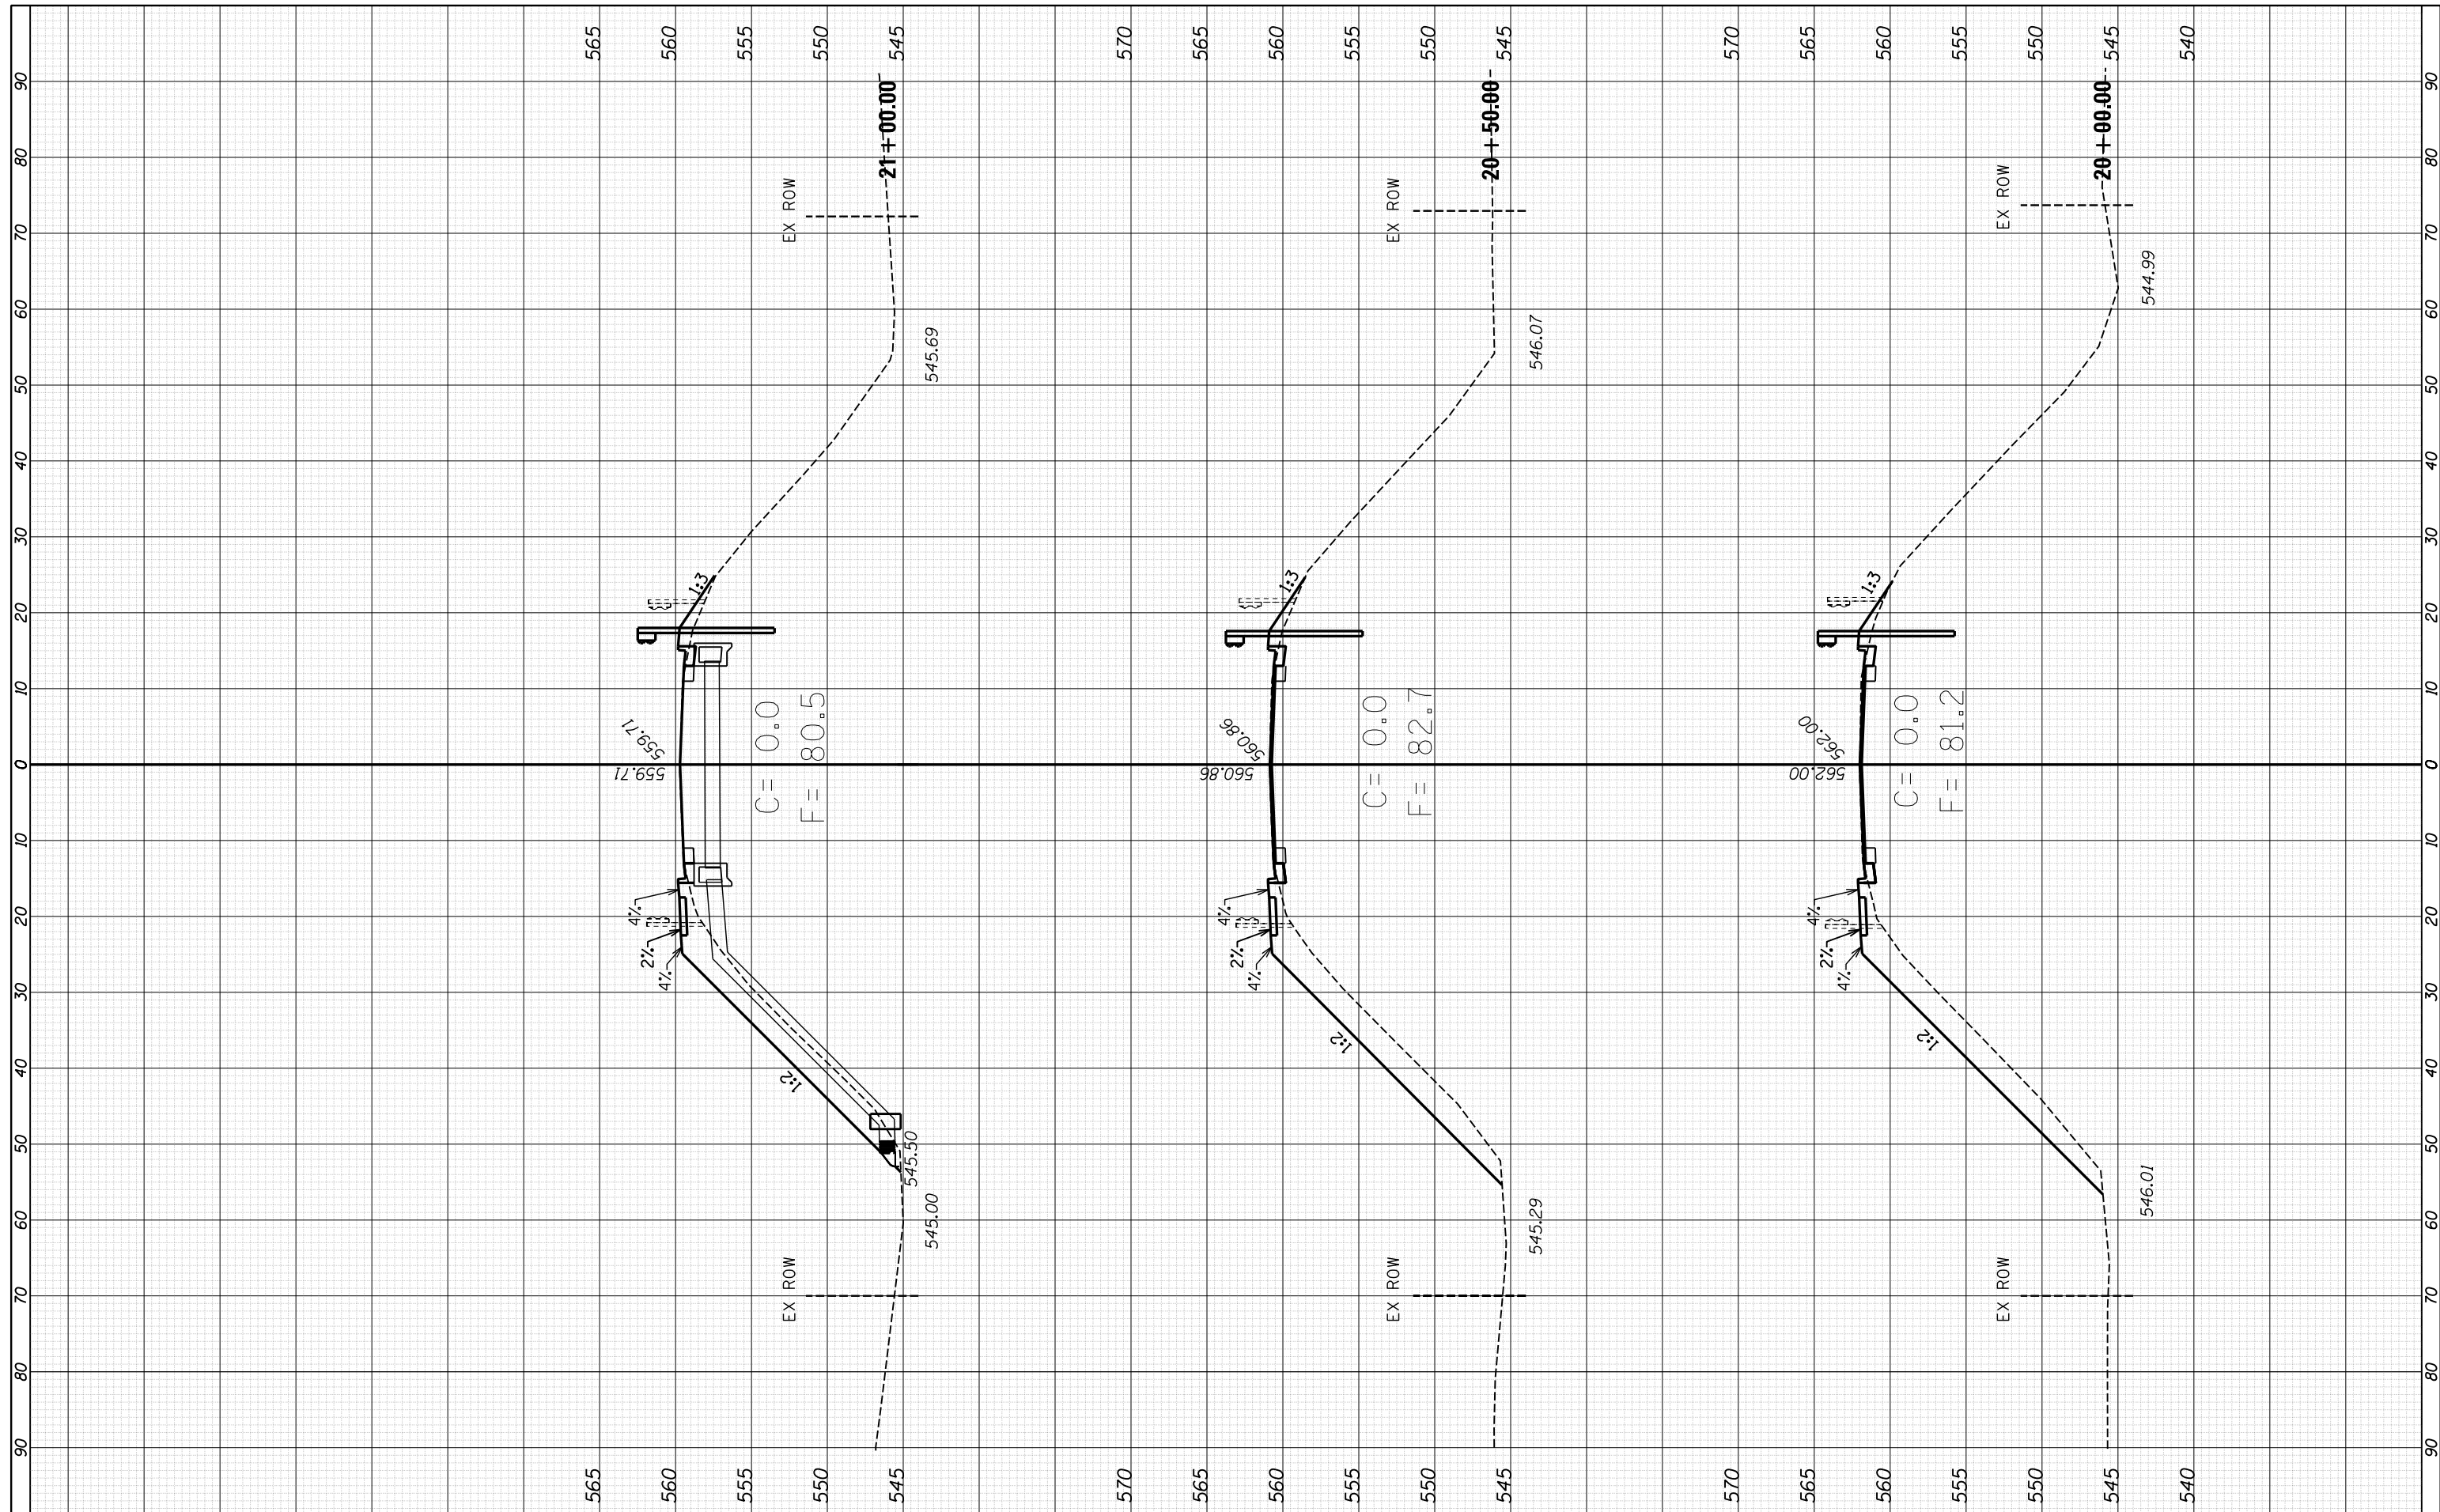

FILE NAME = c:\pw\_work\pwidot\jauche\d0249654\0366B27-sht

USER NAME = jauche  
 DESIGNED -  
 DRAWN -  
 CHECKED -  
 DATE -

DESIGNED -  
 DRAWN -  
 CHECKED -  
 DATE -

REVISED -  
 REVISED -  
 REVISED -  
 REVISED -

**STATE OF ILLINOIS  
 DEPARTMENT OF TRANSPORTATION**

**LISBON ROAD  
 CROSS SECTIONS**

SCALE: SHEET NO. 86 OF 98 SHEETS STA. 20+00.00 TO STA. 21+00.00

F.A.I. RTE. 80	SECTION 132-2/HBR-6	COUNTY GRUNDY	TOTAL SHEETS 98	SHEET NO. 86
CONTRACT NO. 66B27			ILLINOIS FED. AID PROJECT	