


| | | | |
|--------------|---------------|----|------|
| FINAL SURVEY | SURVEYED | BY | DATE |
| NOTE BOOK | PLOTTED | | |
| NO. | TEMPLATE | | |
| | AREAS CHECKED | | |
| | AREAS CHECKED | | |

| | | | |
|-----------------|---------------|----|------|
| ORIGINAL SURVEY | SURVEYED | BY | DATE |
| NOTE BOOK | PLOTTED | | |
| NO. | TEMPLATE | | |
| | AREAS CHECKED | | |
| | AREAS CHECKED | | |

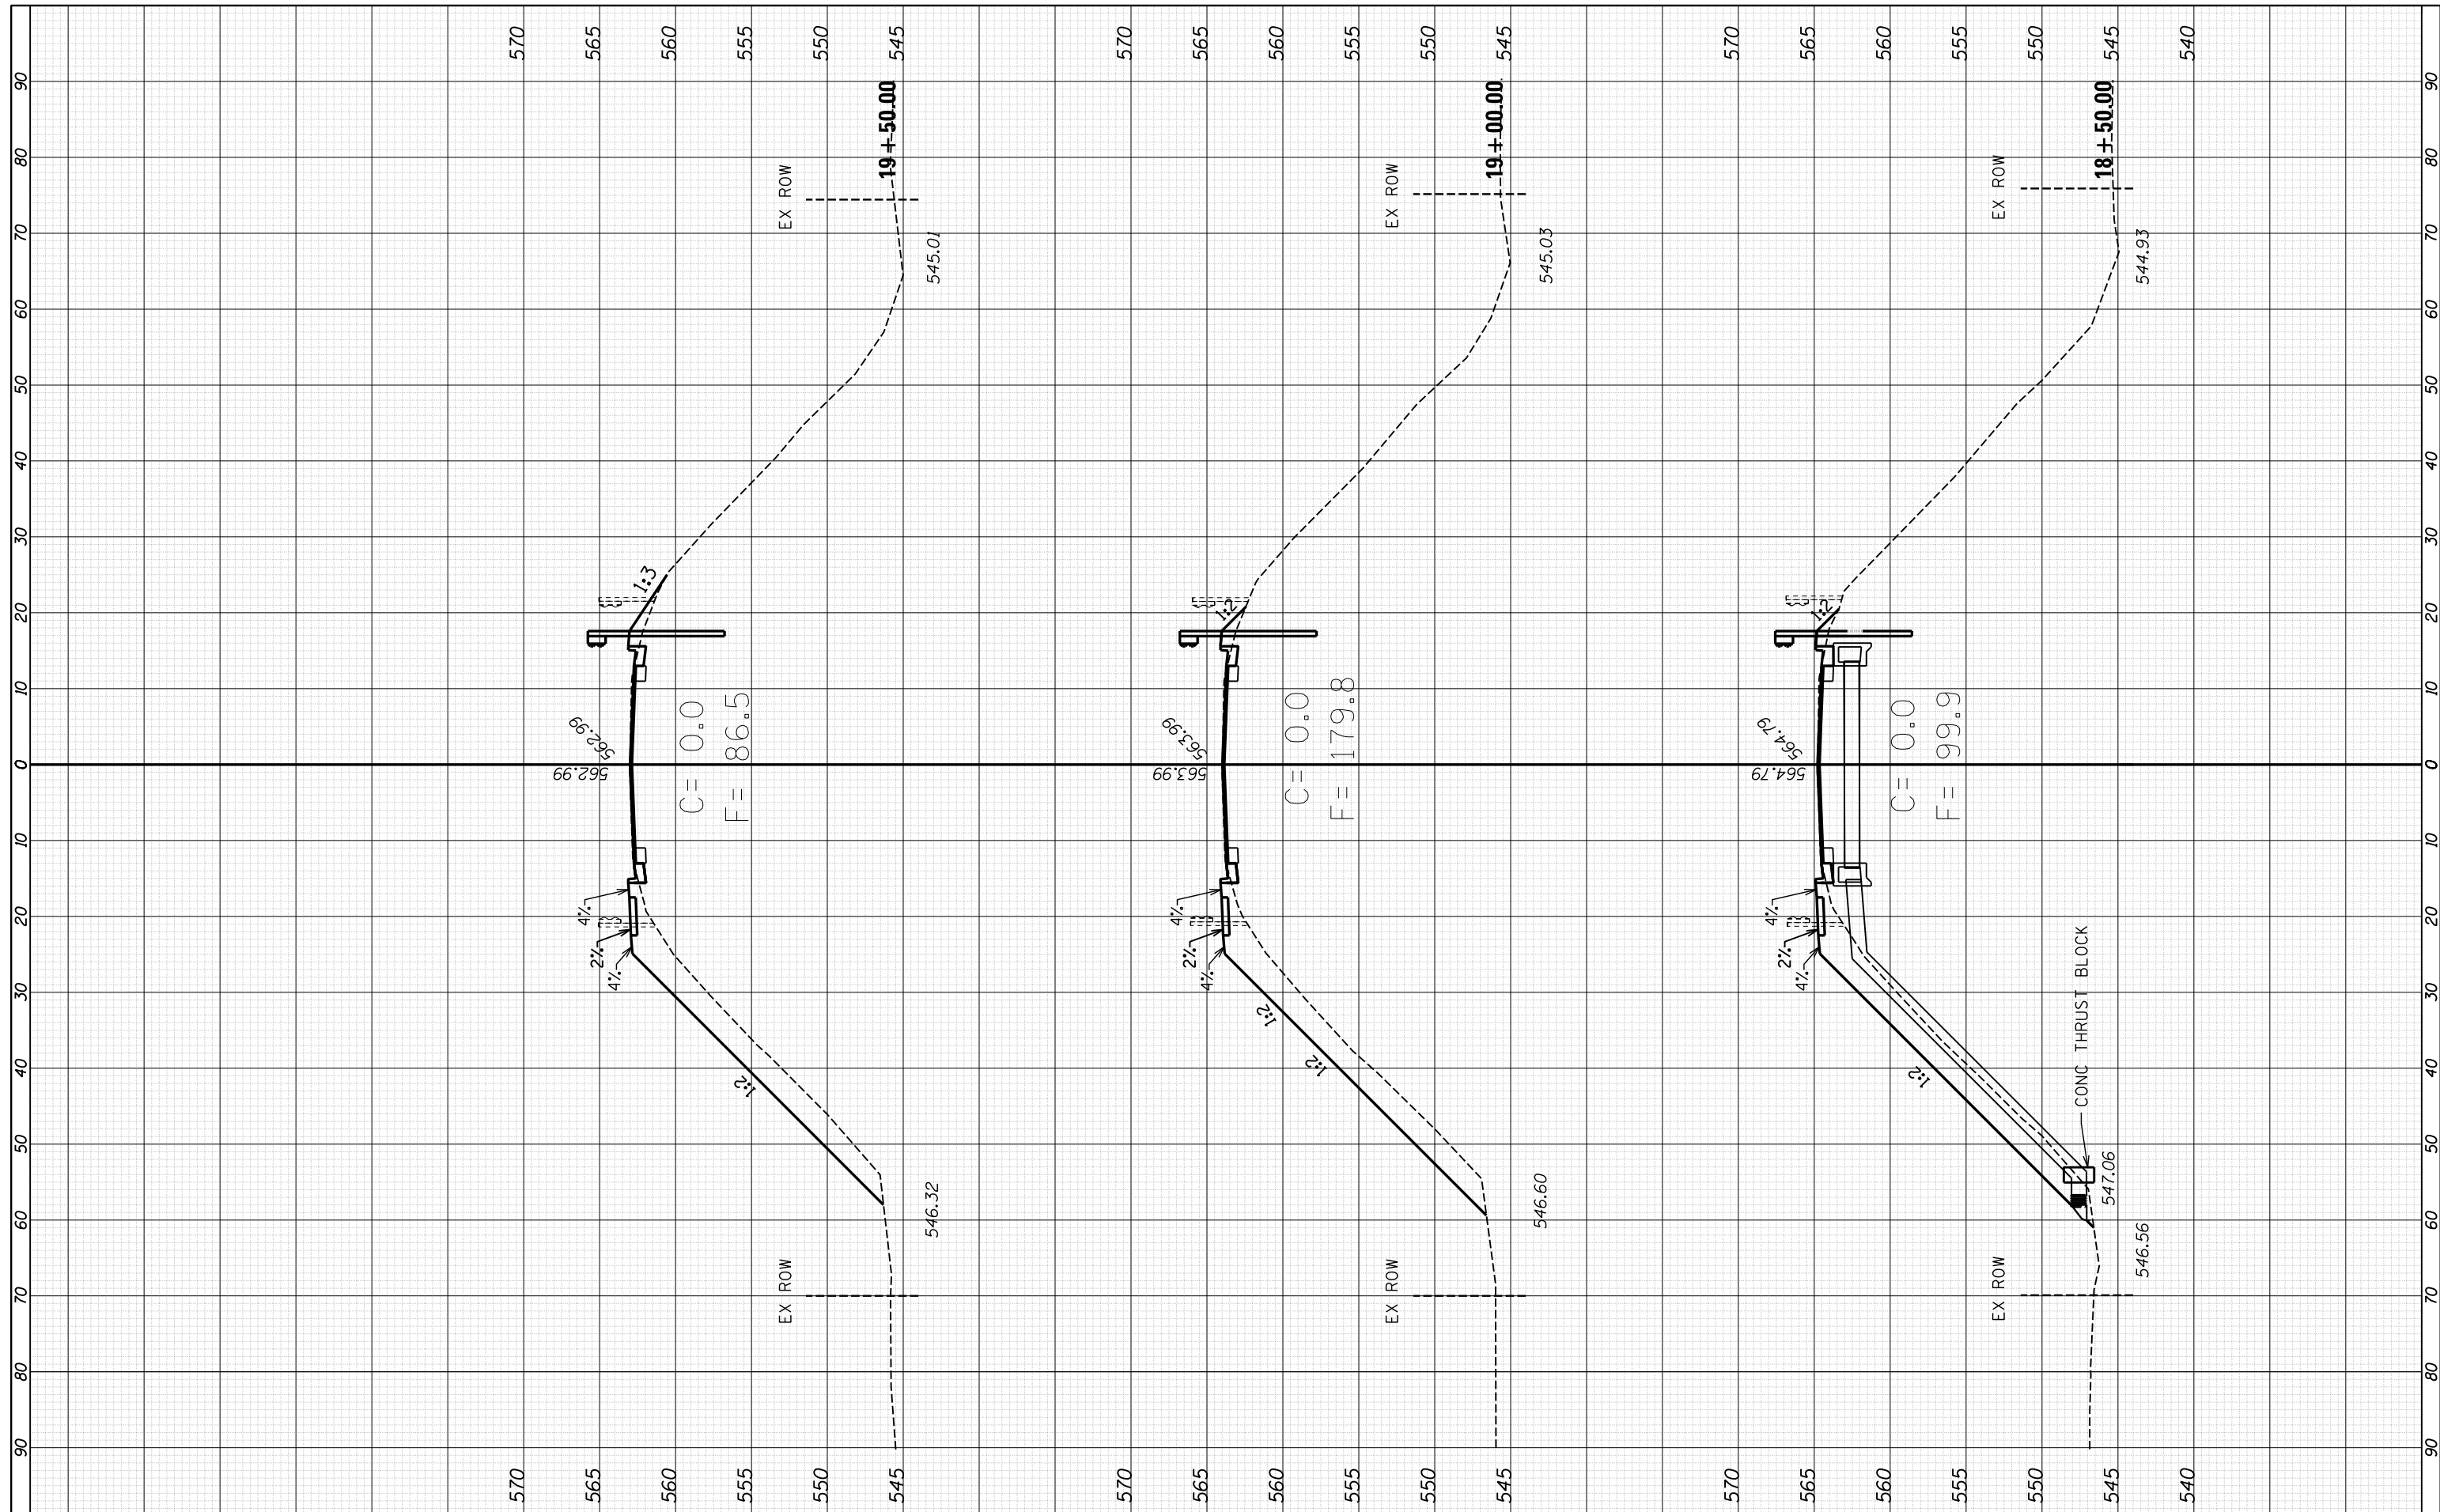

FILE NAME = c:\pw_work\pwidot\jauche\d0249654\0366B27-sht.kssh.dgn

USER NAME = jauche
 DESIGNED -
 DRAWN -
 CHECKED -
 DATE -

DESIGNED -
 DRAWN -
 CHECKED -
 DATE -

REVISED -
 REVISED -
 REVISED -
 REVISED -

**STATE OF ILLINOIS
 DEPARTMENT OF TRANSPORTATION**

LIBSON ROAD
 CROSS SECTIONS
 SCALE: SHEET NO. 87 OF 98 SHEETS STA. 18+50.00 TO STA. 19+50.00

| | | | | |
|---------------------------|--------------------|---------------|-----------------|--------------|
| F.A.I. RTE. 80 | SECTION 132-2HBR-6 | COUNTY GRUNDY | TOTAL SHEETS 98 | SHEET NO. 87 |
| CONTRACT NO. 66B27 | | | | |
| ILLINOIS FED. AID PROJECT | | | | |