


FINAL SURVEY NO.	SURVEYED PLOTTED TEMPLATE AREAS CHECKED	BY	DATE

ORIGINAL SURVEY NO.	SURVEYED PLOTTED TEMPLATE AREAS CHECKED	BY	DATE

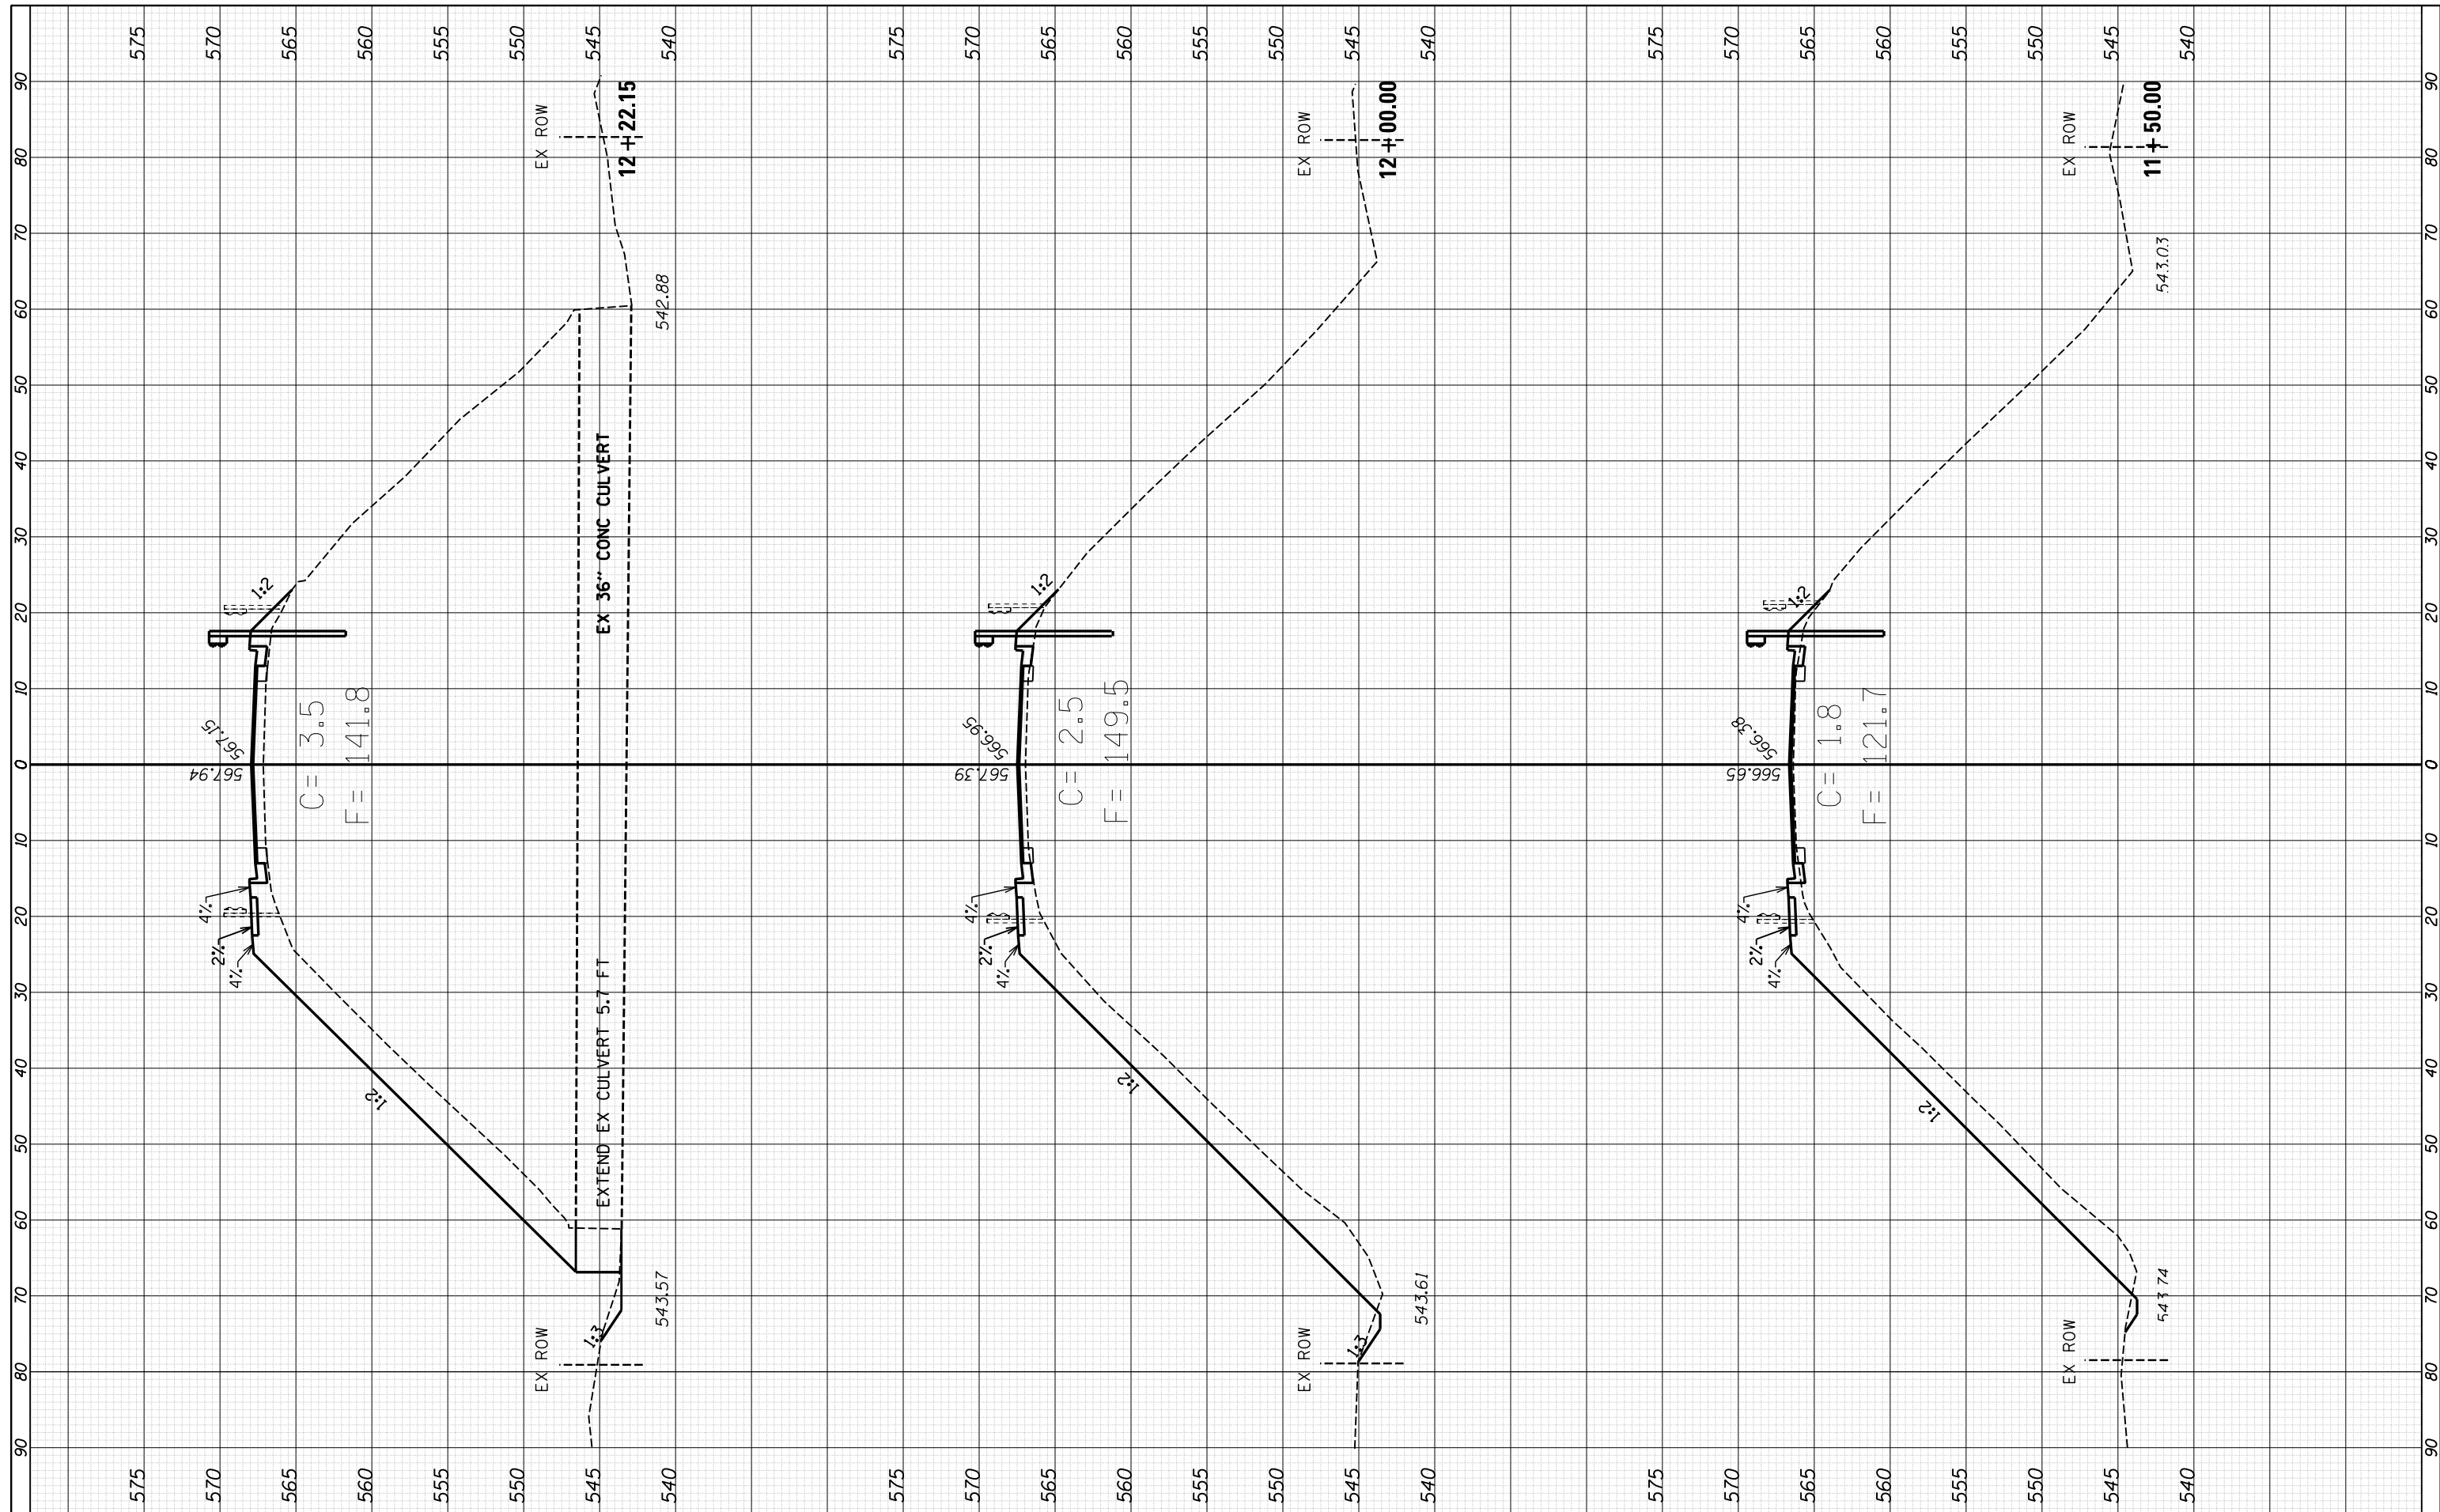

FILE NAME = c:\pw_work\pwidot\jauche\0249654\0366827-sht-essht.dgn

USER NAME = jauche
 DESIGNED -
 DRAWN -
 CHECKED -
 DATE -
 PLOT SCALE = 20.0000' / in.
 PLOT DATE = 8/13/2014

DESIGNED -
 DRAWN -
 CHECKED -
 DATE -

REVISED -
 REVISED -
 REVISED -
 REVISED -

**STATE OF ILLINOIS
 DEPARTMENT OF TRANSPORTATION**

LISBON ROAD
 CROSS SECTIONS
 SCALE: SHEET NO. 94 OF 98 SHEETS STA. 11+50.00 TO STA. 12+22.15

F.A.I. RTE.	SECTION	COUNTY	TOTAL SHEETS	SHEET NO.
80	132-2HBR-6	GRUNDY	98	94
CONTRACT NO. 66B27				
ILLINOIS FED. AID PROJECT				