


FINAL SURVEY NO.	SURVEYED PLOTTED TEMPLATE AREAS CHECKED	BY	DATE

ORIGINAL SURVEY NO.	SURVEYED PLOTTED TEMPLATE AREAS CHECKED	BY	DATE

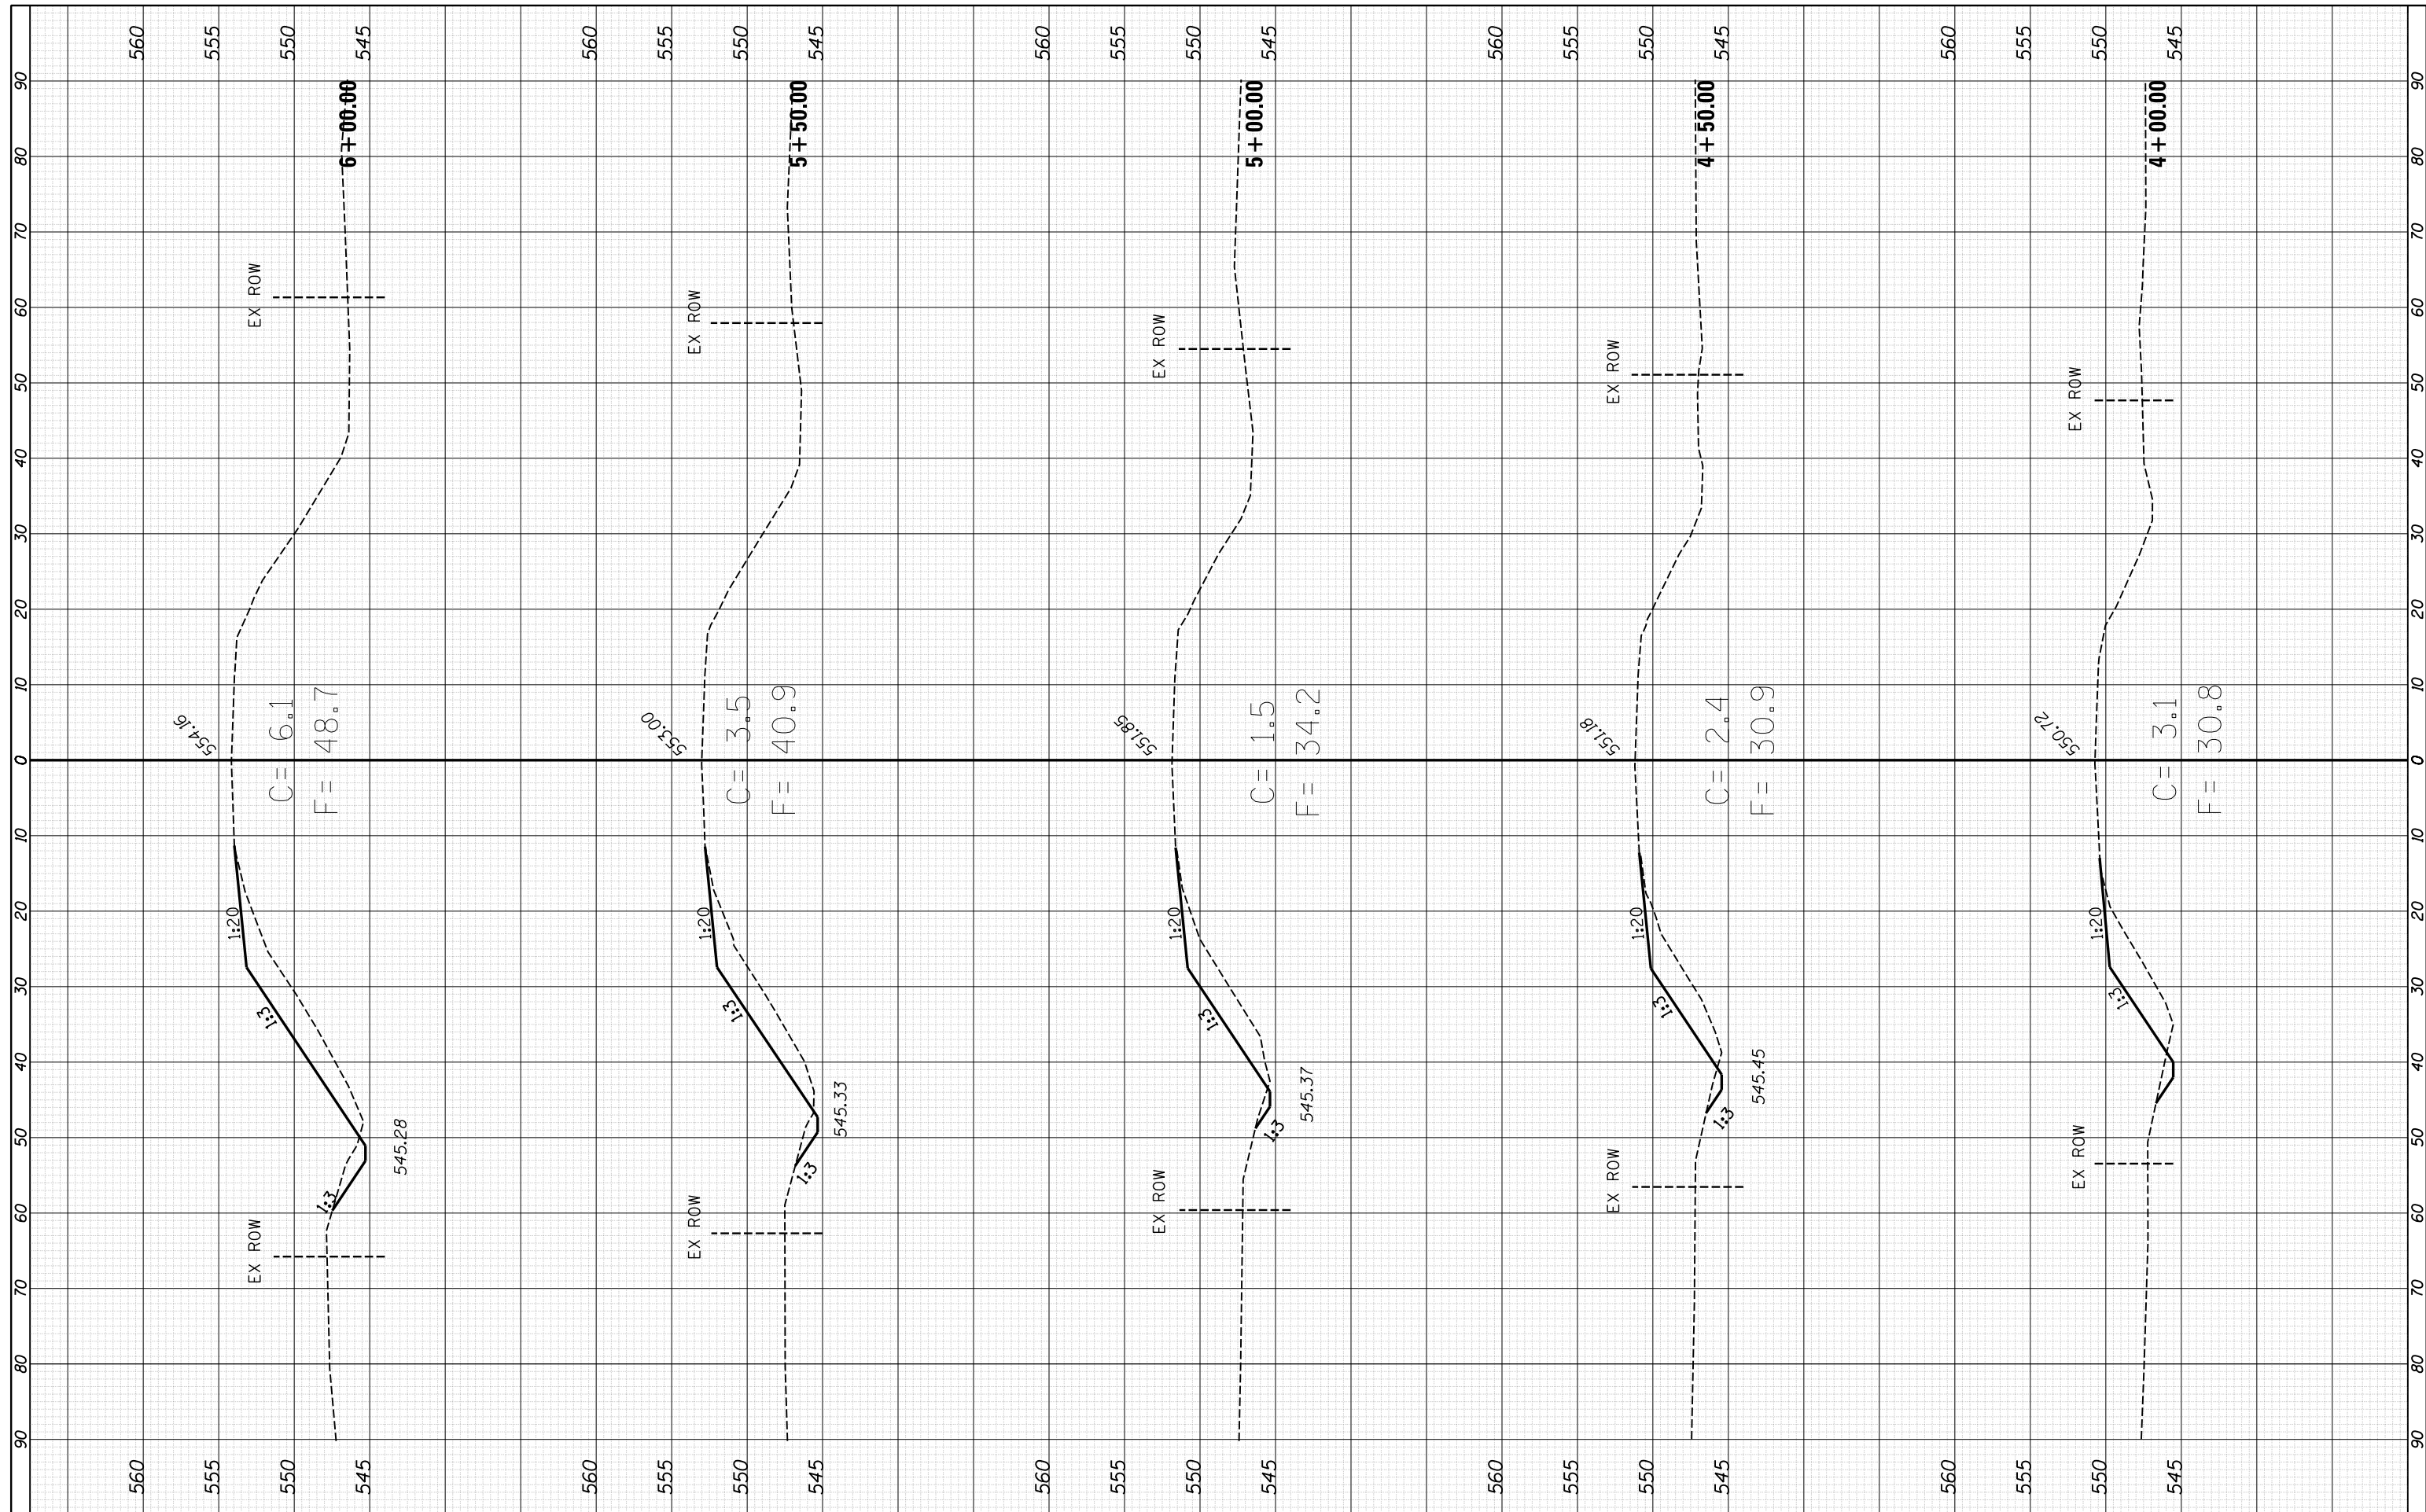

FILE NAME = c:\pw_work\pwidot\jauche\d0249654\0366B27-sht.kssht.dgn

USER NAME = jauche
 PLOT SCALE = 20.0000' / in.
 PLOT DATE = 8/13/2014

DESIGNED -
 DRAWN -
 CHECKED -
 DATE -

REVISED -
 REVISED -
 REVISED -
 REVISED -

**STATE OF ILLINOIS
 DEPARTMENT OF TRANSPORTATION**

**LISBON ROAD
 CROSS SECTIONS**

SCALE: SHEET NO. 98 OF 98 SHEETS STA. 4+00.00 TO STA. 6+00.00

F.A.I. RTE. 80	SECTION 132-2HBR-6	COUNTY GRUNDY	TOTAL SHEETS 98	SHEET NO. 98
CONTRACT NO. 66B27			ILLINOIS FED. AID PROJECT	