
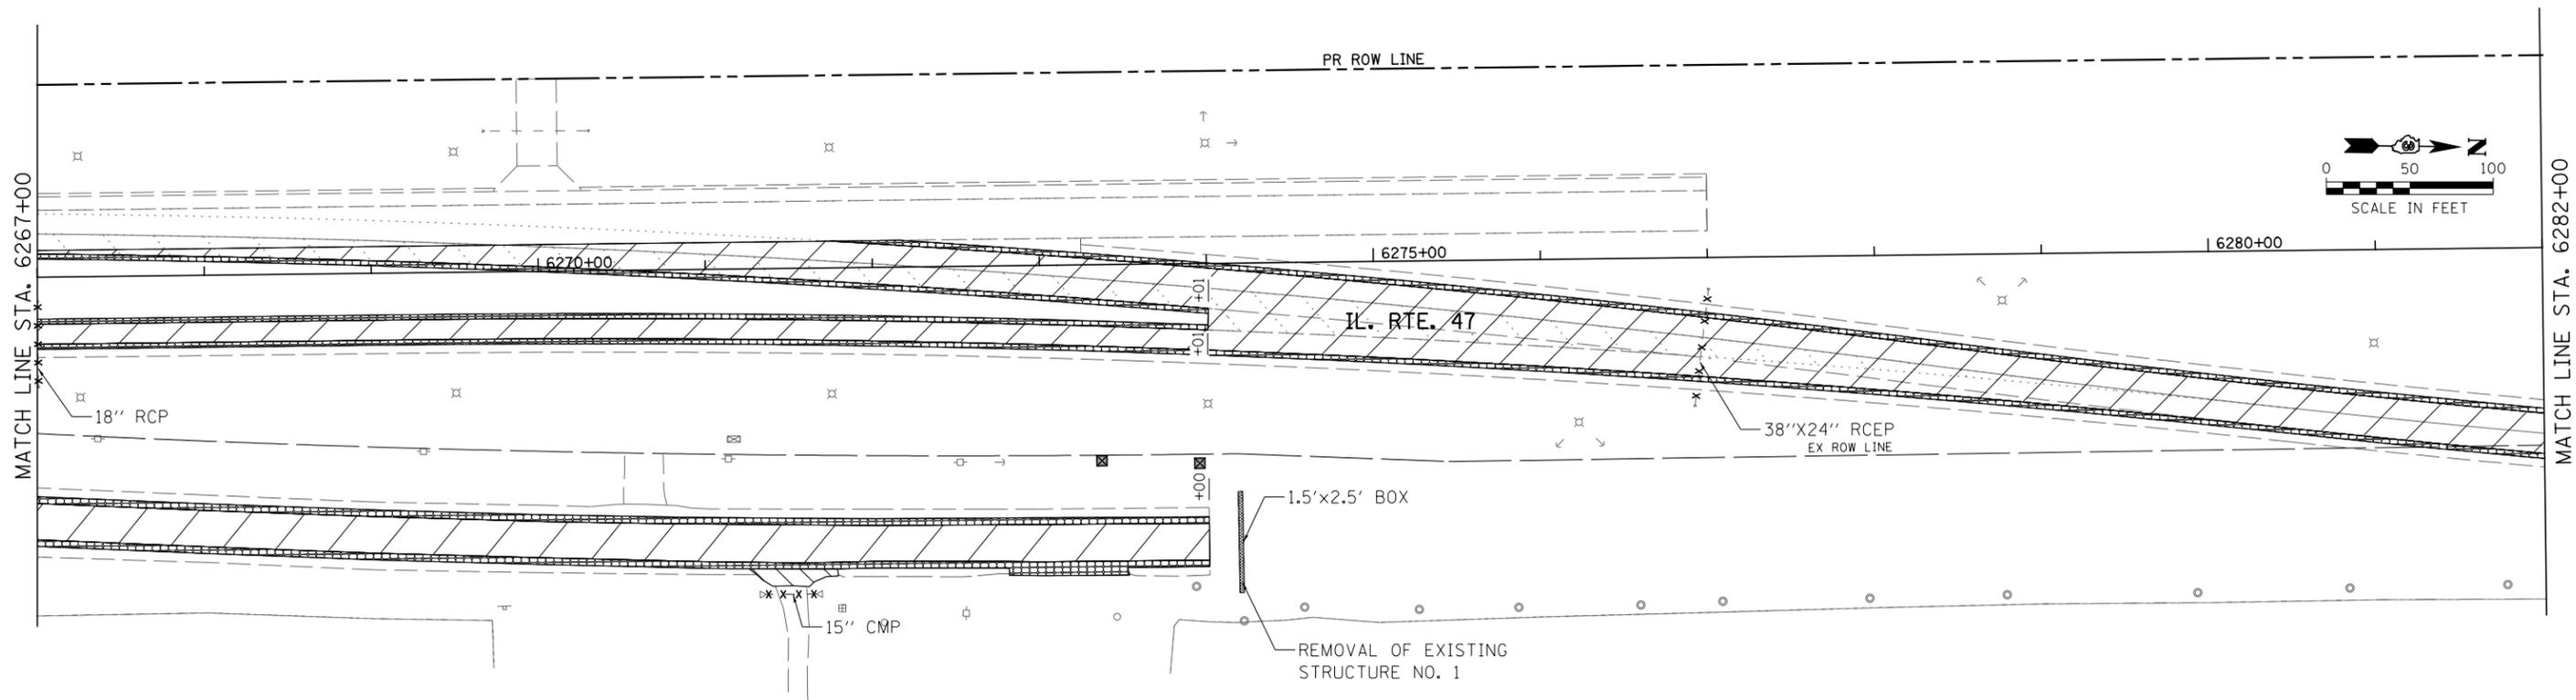
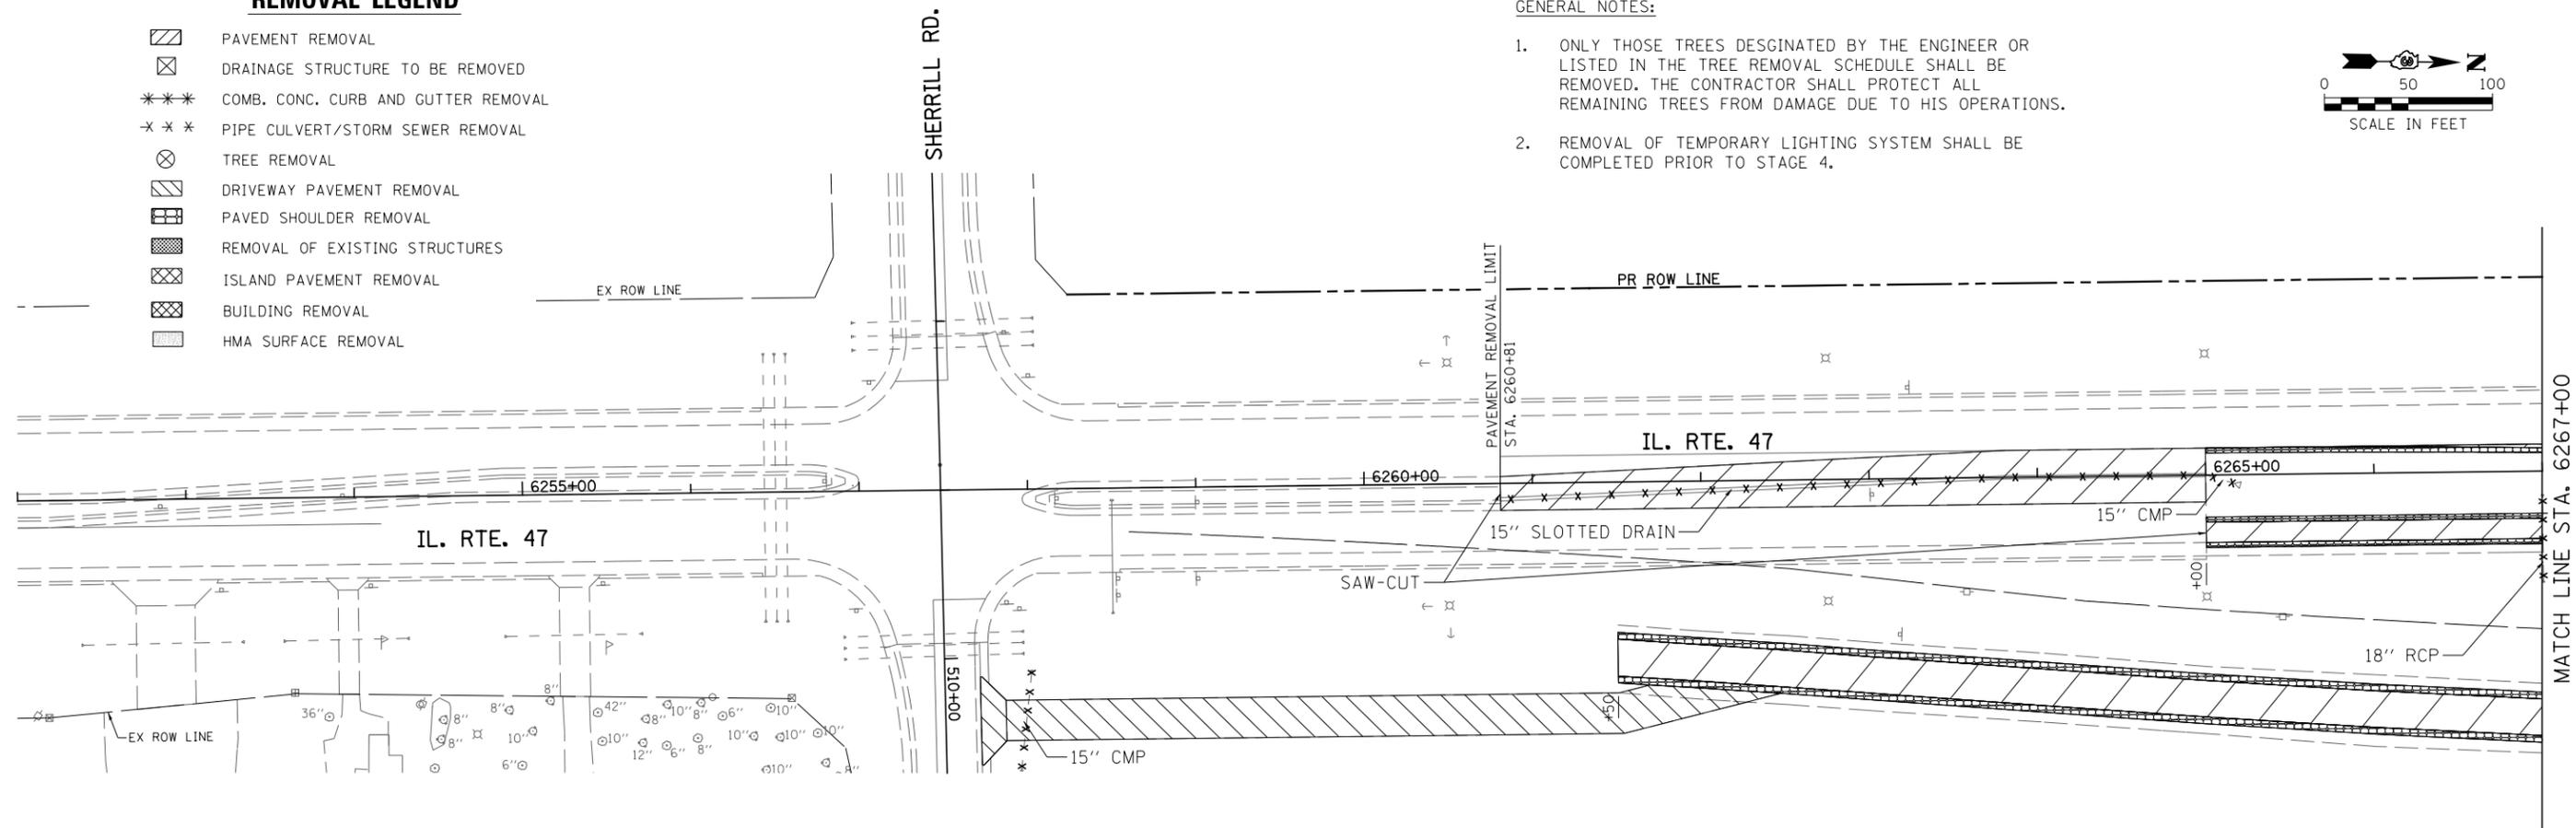


REMOVAL LEGEND

-  PAVEMENT REMOVAL
-  DRAINAGE STRUCTURE TO BE REMOVED
-  COMB. CONC. CURB AND GUTTER REMOVAL
-  PIPE CULVERT/STORM SEWER REMOVAL
-  TREE REMOVAL
-  DRIVEWAY PAVEMENT REMOVAL
-  PAVED SHOULDER REMOVAL
-  REMOVAL OF EXISTING STRUCTURES
-  ISLAND PAVEMENT REMOVAL
-  BUILDING REMOVAL
-  HMA SURFACE REMOVAL

GENERAL NOTES:

1. ONLY THOSE TREES DESIGNATED BY THE ENGINEER OR LISTED IN THE TREE REMOVAL SCHEDULE SHALL BE REMOVED. THE CONTRACTOR SHALL PROTECT ALL REMAINING TREES FROM DAMAGE DUE TO HIS OPERATIONS.
2. REMOVAL OF TEMPORARY LIGHTING SYSTEM SHALL BE COMPLETED PRIOR TO STAGE 4.

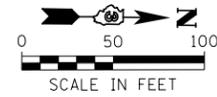

| | | | |
|--|-----------------------|------------------|-----------|
| FILE NAME = V:\3195\66884 (North Section)\CA00 Sheets\0366884-shr-rem-01.dgn | USER NAME = bdecreane | DESIGNED - KU | REVISED - |
| | | DRAWN - KU | REVISED - |
| | | CHECKED - ST | REVISED - |
| | | DATE - 7/01/2014 | REVISED - |

**STATE OF ILLINOIS
DEPARTMENT OF TRANSPORTATION**

**IL. RTE. 47
REMOVAL PLANS**

SCALE: 1"=50' SHEET NO. 1 OF 19 SHEETS STA. 6252+00 TO STA. 6282+00

| F.A.P. RTE. | SECTION | COUNTY | TOTAL SHEETS | SHEET NO. |
|---------------------------|---------------|---------|--------------|-----------|
| 326 | (109, 110R-1) | KENDALL | 619 | 78 |
| CONTRACT NO. 66884 | | | | |
| ILLINOIS FED. AID PROJECT | | | | |