
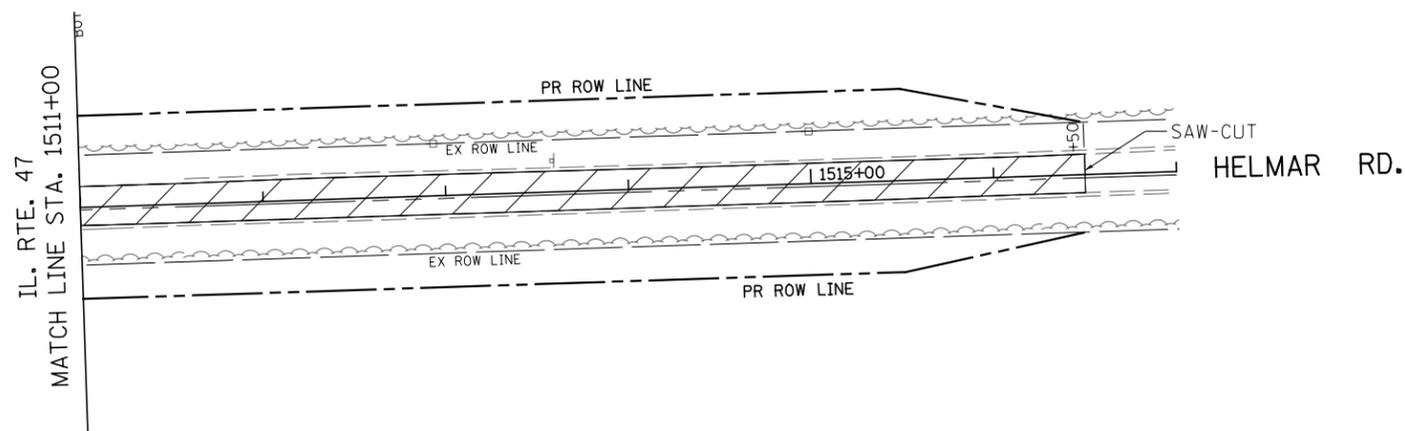
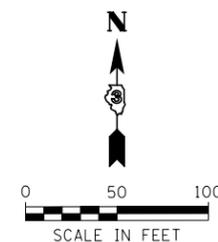
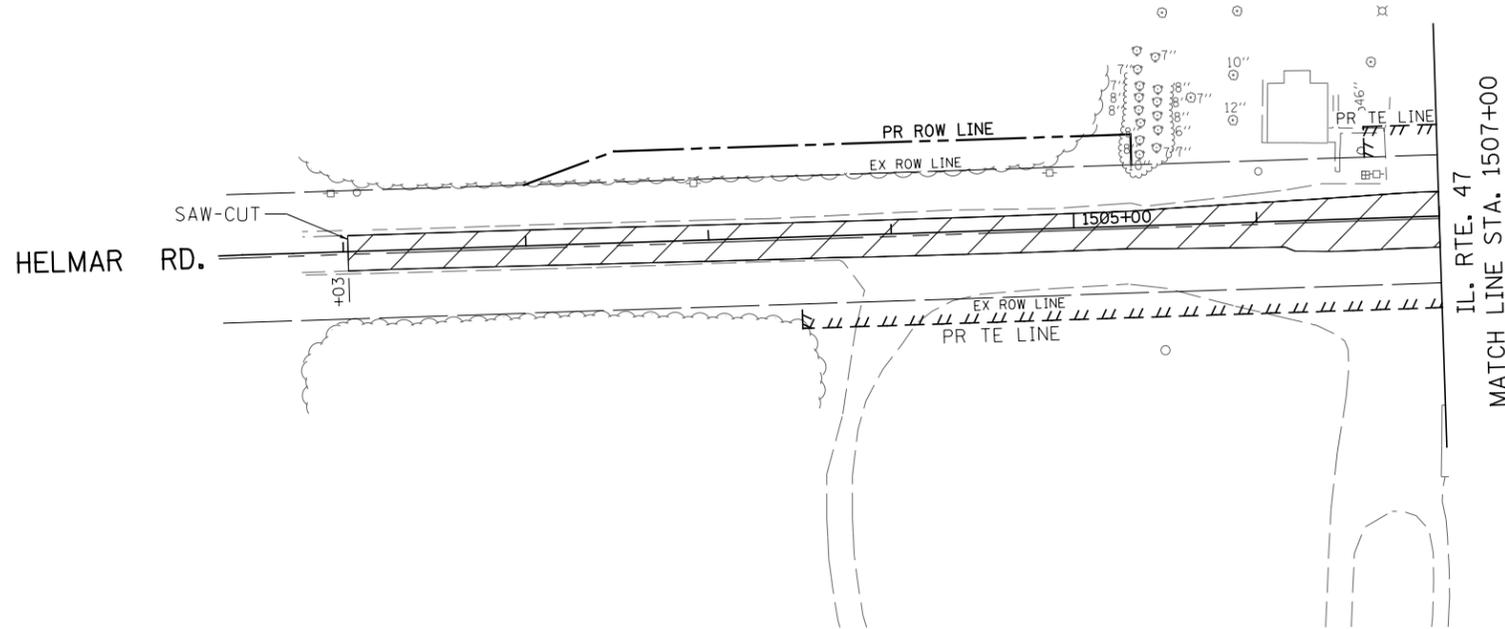


REMOVAL LEGEND

-  PAVEMENT REMOVAL
-  DRAINAGE STRUCTURE TO BE REMOVED
-  COMB. CONC. CURB AND GUTTER REMOVAL
-  PIPE CULVERT/STORM SEWER REMOVAL
-  TREE REMOVAL
-  DRIVEWAY PAVEMENT REMOVAL
-  PAVED SHOULDER REMOVAL
-  REMOVAL OF EXISTING STRUCTURES
-  ISLAND PAVEMENT REMOVAL
-  BUILDING REMOVAL
-  HMA SURFACE REMOVAL

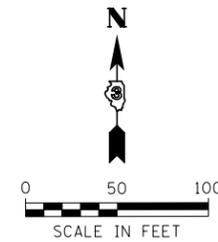

| | | | | | | | | | | | | |
|---|------------------------------|------------------|-----------|---|-------------------------------------|---------------------------|----------------------|---------------------------|---------|--------|-----------------|--------------|
| FILE NAME = | USER NAME = bdecreene | DESIGNED - KU | REVISED - | STATE OF ILLINOIS DEPARTMENT OF TRANSPORTATION | HELMAR RD. REMOVAL PLANS | | | F.A.P. RTE. | SECTION | COUNTY | TOTAL SHEETS | SHEET NO. |
| V:\3195\66884 (North Section)\CADD Sheets\10366884-shr-rem-19.dgn | | DRAWN - KU | REVISED - | | 326 | (109, 110R-1) | KENDALL | 619 | 96 | | | |
| *MODELNAME* | PLOT SCALE = 100.0000' / in. | CHECKED - ST | REVISED - | | CONTRACT NO. 66884 | | | ILLINOIS FED. AID PROJECT | | | | |
| | PLOT DATE = 7/14/2014 | DATE - 7/01/2014 | REVISED - | | SCALE: 1"=50' | SHEET NO. 19 OF 19 SHEETS | STA. N/A TO STA. N/A | | | | | |