


TEMPORARY PAVEMENT CONSISTS OF THE FOLLOWING:
HOT-MIX ASPHALT SURFACE COURSE, MIX "D", N90, 2"
HOT-MIX ASPHALT BINDER COURSE, IL-19.0, N90, 6 1/4"
SUB-BASE GRANULAR MATERIAL, TYPE B, 8"

STAGE 1 TYPICAL SECTION
IL. RTE. 47

STA. 6622+20.59 TO STA. 6627+23

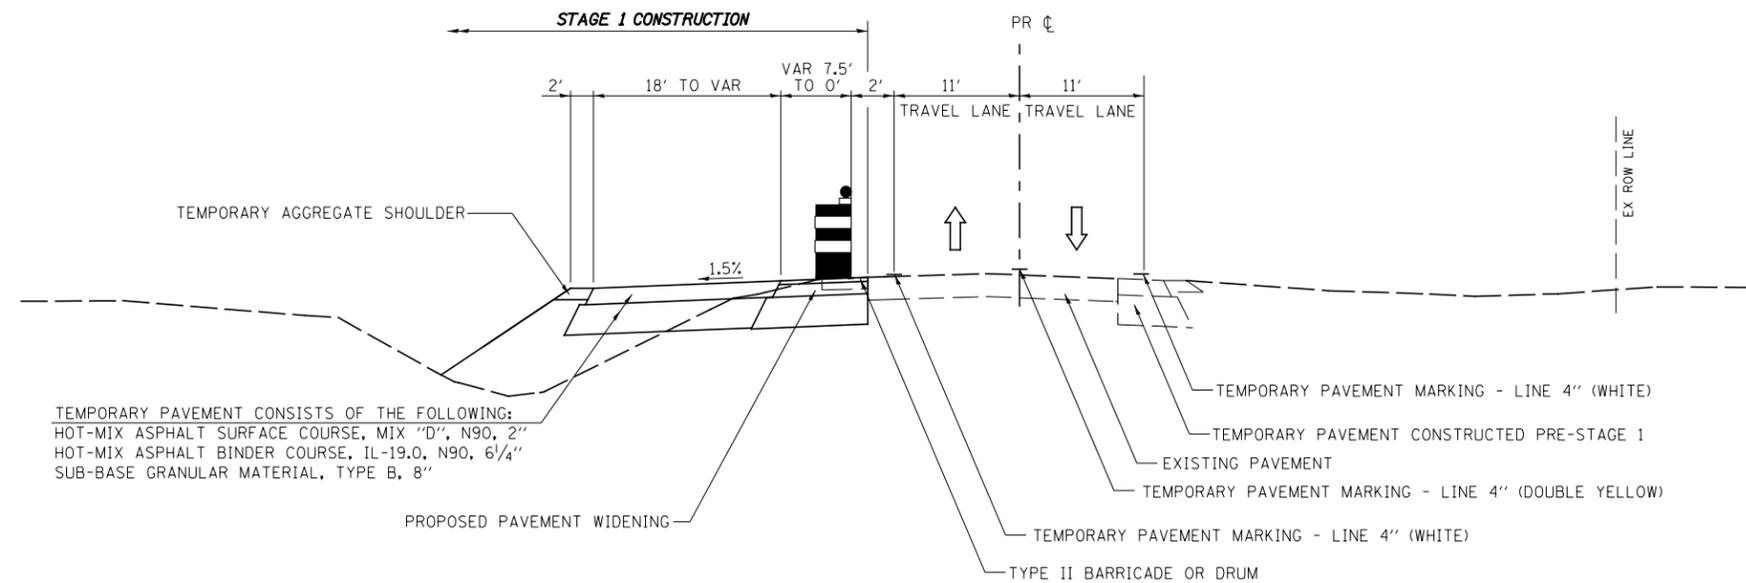

TEMPORARY PAVEMENT CONSISTS OF THE FOLLOWING:
HOT-MIX ASPHALT SURFACE COURSE, MIX "D", N90, 2"
HOT-MIX ASPHALT BINDER COURSE, IL-19.0, N90, 6 1/4"
SUB-BASE GRANULAR MATERIAL, TYPE B, 8"

STAGE 1 TYPICAL SECTION
IL. RTE. 47

STA. 6627+23 TO STA. 6635+81.87

FILE NAME =	USER NAME = bdecreene	DESIGNED - HLC	REVISED -	STATE OF ILLINOIS DEPARTMENT OF TRANSPORTATION	IL. RTE. 47 STAGE 1 CONSTRUCTION NOTES & TYPICAL SECTIONS	F.A.P. RTE.	SECTION	COUNTY	TOTAL SHEETS	SHEET NO.	
V:\3195\66884 (North Section)\CADD Sheets\ND366884-sh1-MOT-Stage1-0F.dgn	PLOT SCALE = 16.0000' / in.	DRAWN - HLC	REVISED -			326	(109,110) R-1	KENDALL	619	141	
MODELNAME	PLOT DATE = 7/14/2014	CHECKED - CAS	REVISED -			CONTRACT NO. 66884					
		DATE - 7/01/2014	REVISED -			SCALE: N/A	SHEET 6 OF 9 SHEETS	STA. N/A	TO STA. N/A	ILLINOIS FED. AID PROJECT	