



LEGEND

- ↑ DIRECTION INDICATOR BARRICADE WITH STEADY BURN MONDIRECTIONAL LIGHT
- ↓ TYPE II BARRICADE, DRUM OR VERTICAL BARRICADE WITH STEADY BURN BI-DIRECTIONAL LIGHT
- ↑ TYPE III BARRICADE WITH FLASHING LIGHT (2-EA.)
- ▨ DOUBLE VERTICAL PANEL
- ▩ WORK AREA
- ➔ ARROW BOARD
- ⊥ CONSTRUCTION SIGN
- ➔ DIRECTION OF TRAFFIC
- ▬ TEMPORARY CONCRETE BARRIER
- IMPACT ATTENUATOR, TEMPORARY (FULLY DIRECTIONAL, NARROW), TEST LEVEL 3
- ⊛ FLASHING MONO-DIRECTIONAL LIGHT

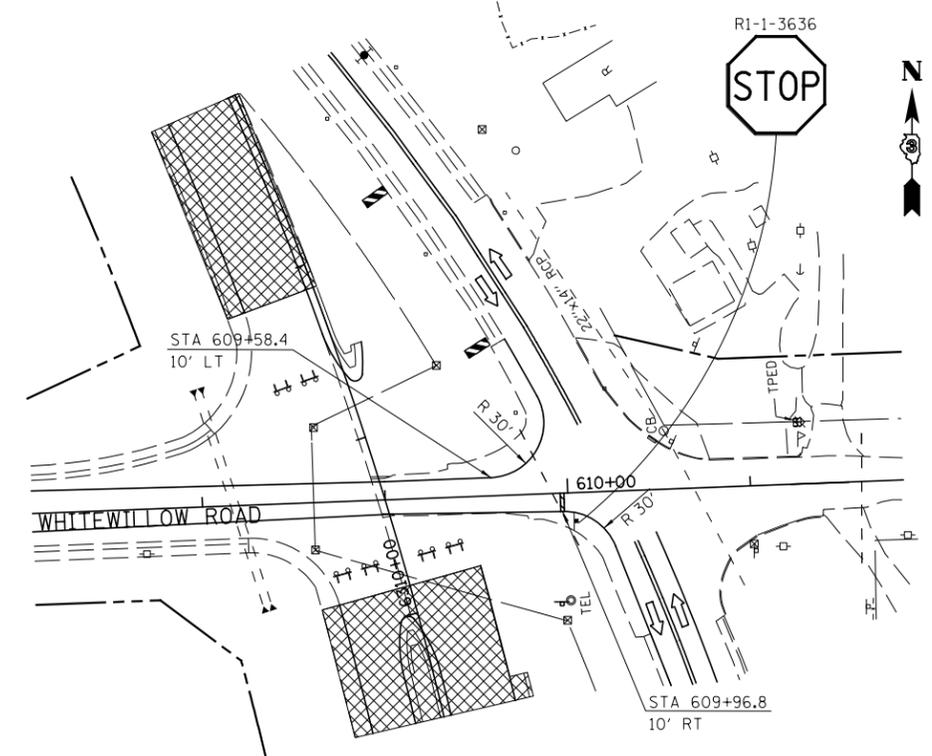

TRAFFIC CONTROL AND PROTECTION WHEN OPEN

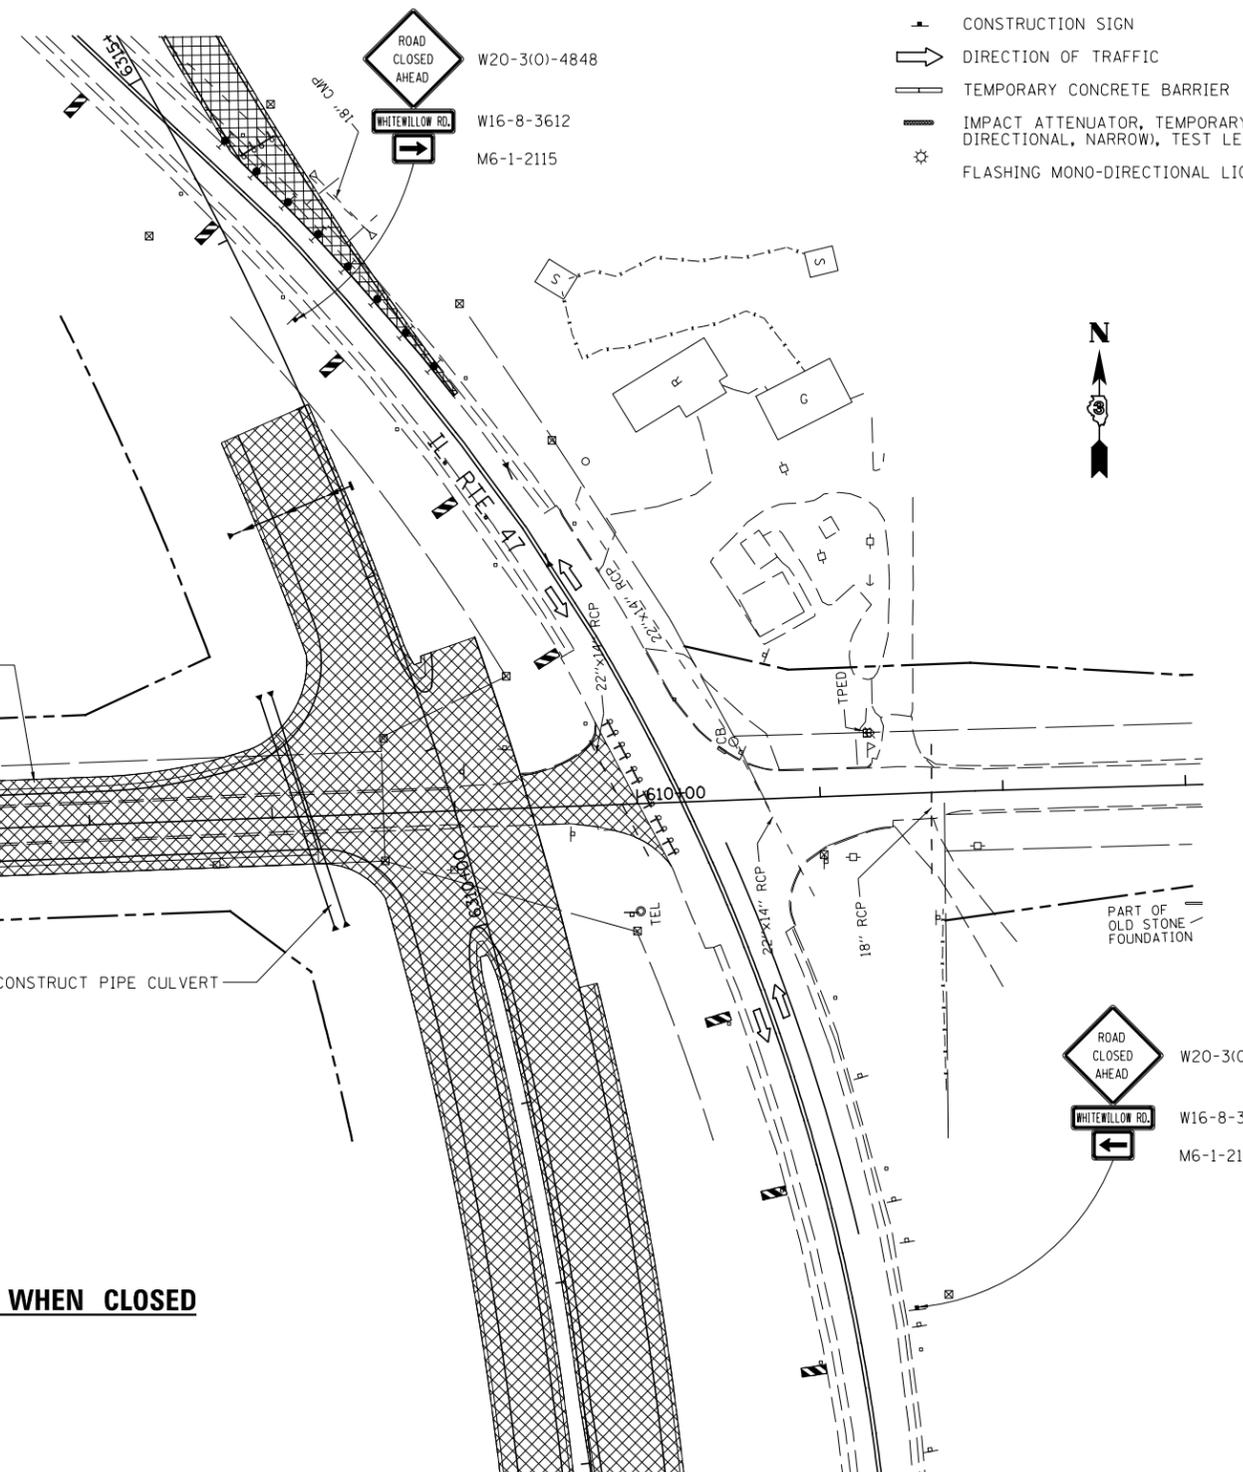

TRAFFIC CONTROL AND PROTECTION WHEN CLOSED

NOTE:
1. SEE TEMPORARY INFORMATION SIGNING DETAIL

FILE NAME =	USER NAME = bdecreene	DESIGNED - HLC	REVISED -	STATE OF ILLINOIS DEPARTMENT OF TRANSPORTATION	WHITEWILLOW RD. STAGE 1 CONSTRUCTION AND TRAFFIC CONTROL	F.A.P. RTE.	SECTION	COUNTY	TOTAL SHEETS	SHEET NO.	
V:\3195\66884 (North Section)\CADD Sheets\0366884-sh1-MOT-Stage1-14.dgn		DRAWN - HLC	REVISED -			326	(109, 110) R-1	KENDALL	619	158	
PLOT SCALE = 100.0000' / 1" =		CHECKED - CAS	REVISED -			CONTRACT NO. 66884					
PLOT DATE = 7/14/2014		DATE - 7/01/2014	REVISED -			ILLINOIS FED. AID PROJECT					