


- LEGEND**
- DIRECTION INDICATOR BARRICADE WITH STEADY BURN MONDIRECTIONAL LIGHT
 - TYPE II BARRICADE, DRUM OR VERTICAL BARRICADE WITH STEADY BURN BI-DIRECTIONAL LIGHT
 - TYPE III BARRICADE WITH FLASHING LIGHT (2-EA.)
 - DOUBLE VERTICAL PANEL
 - WORK AREA
 - ARROW BOARD
 - CONSTRUCTION SIGN
 - DIRECTION OF TRAFFIC
 - TEMPORARY CONCRETE BARRIER
 - IMPACT ATTENUATOR, TEMPORARY (FULLY DIRECTIONAL, NARROW), TEST LEVEL 3
 - FLASHING MONO-DIRECTIONAL LIGHT

NOTE:
1. SEE TEMPORARY INFORMATION SIGNING DETAIL

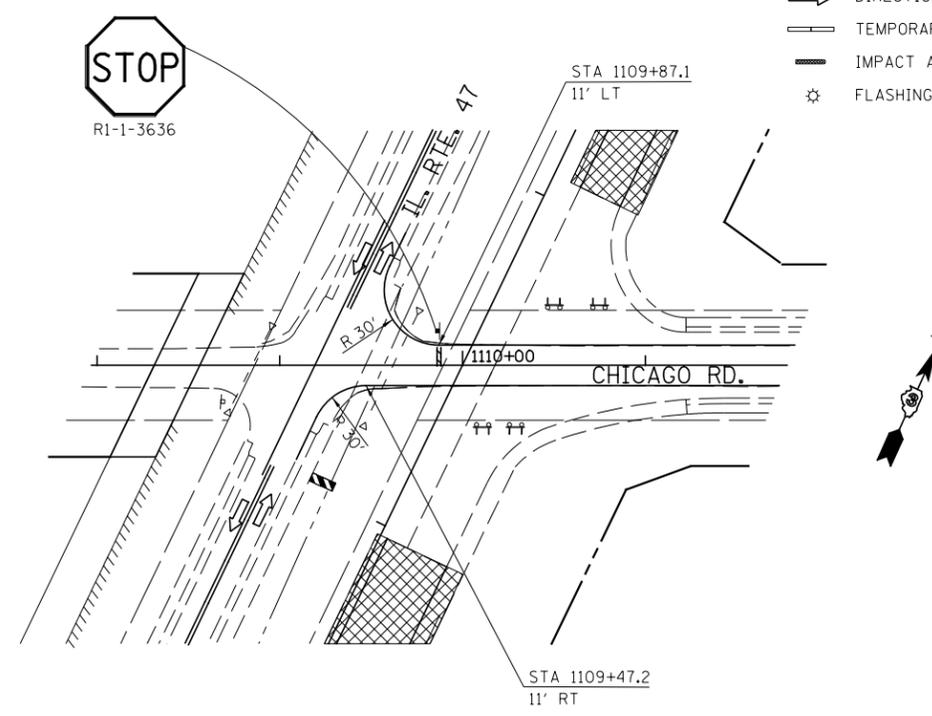

FILE NAME =	USER NAME = bdecreene	DESIGNED - HLC	REVISED -
V:\3195\66884 (North Section)\CADD Sheets\ND366884-sh1-MOT-Stage1-17.dgn		DRAWN - HLC	REVISED -
		CHECKED - CAS	REVISED -
		DATE - 7/01/2014	REVISED -
MODELNAME	PLOT DATE = 7/14/2014		

STATE OF ILLINOIS
DEPARTMENT OF TRANSPORTATION

CHICAGO RD.	
STAGE 1 CONSTRUCTION AND TRAFFIC CONTROL	
SCALE: 1"=50'	SHEET 18 OF 20 SHEETS
STA. 1107+00	TO STA. 1119+00

F.A.P. RTE.	SECTION	COUNTY	TOTAL SHEETS	SHEET NO.
326	(109, 110)R-1	KENDALL	619	162
CONTRACT NO. 66884				
ILLINOIS FED. AID PROJECT				