


NOTE:
 1. NO WORK WILL BE ALLOWED ON LISBON CENTER RD. BETWEEN MARCH 15 AND JUNE 30 OR BETWEEN SEPTEMBER 15 AND NOVEMBER 30 UNLESS TEMPORARY ACCESS CAN BE MAINTAINED AT ALL TIMES.
 2. IN ADDITION TO THE REQUIREMENTS OF NOTE 1, ACCESS TO THE SCALE ON THE NORTH SIDE OF LISBON CENTER RD. MUST BE MAINTAINED AT ALL TIMES. IN ORDER FOR TRUCKS TO ACCESS THE SCALE IT IS NECESSARY FOR THEM TO CIRCULATE COUNTER CLOCKWISE AROUND THE BUILDING LOCATED ON THE SOUTH SIDE OF LISBON CENTER RD. THE CONTRACTOR SHALL STAGE THEIR OPERATIONS TO ENSURE THIS MOVEMENT IS PRESERVED AT ALL TIMES UNLESS AUTHORIZED BY THE ENGINEER.
 3. SEE TEMPORARY INFORMATION SIGNING DETAIL.

TRAFFIC CONTROL AND PROTECTION WHEN CLOSED

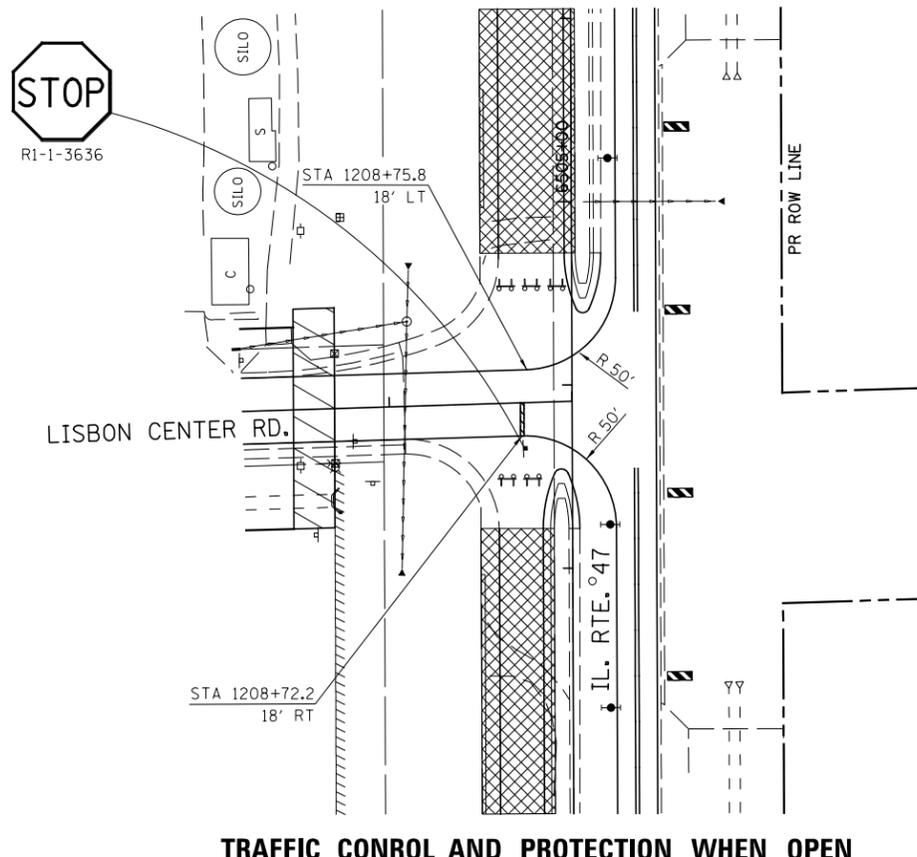

TRAFFIC CONTROL AND PROTECTION WHEN OPEN

FILE NAME = V:\3195\66884 (North Section)\CADD Sheets\10366884-sh1-MOT-Stage3-15.dgn	USER NAME = bdecreane	DESIGNED - HLC	REVISED -
		DRAWN - HLC	REVISED -
		CHECKED - CAS	REVISED -
		DATE - 7/01/2014	REVISED -

**STATE OF ILLINOIS
DEPARTMENT OF TRANSPORTATION**

LISBON CENTER RD. STAGE 3 CONSTRUCTION AND TRAFFIC CONTROL		F.A.P. RTE. 326	SECTION (109, 110)R-1	COUNTY KENDALL	TOTAL SHEETS 619	SHEET NO. 201
SCALE: 1"=50'	SHEET 16 OF 18 SHEETS	STA. 1200+00	TO STA. 1209+00		ILLINOIS FED. AID PROJECT	

CONTRACT NO. 66884	
---------------------------	--