


- NOTES:
1. CONTRACTOR SHALL OVERLAY THE PAVEMENT AREA AND CONSTRUCT SHOULDERS.
 2. TRAFFIC SHALL BE MAINTAINED WITH TRAFFIC CONTROL AND PROTECTION STANDARD 701201.
 3. TWO LANES SHALL BE OPEN AT THE END OF EACH DAY.

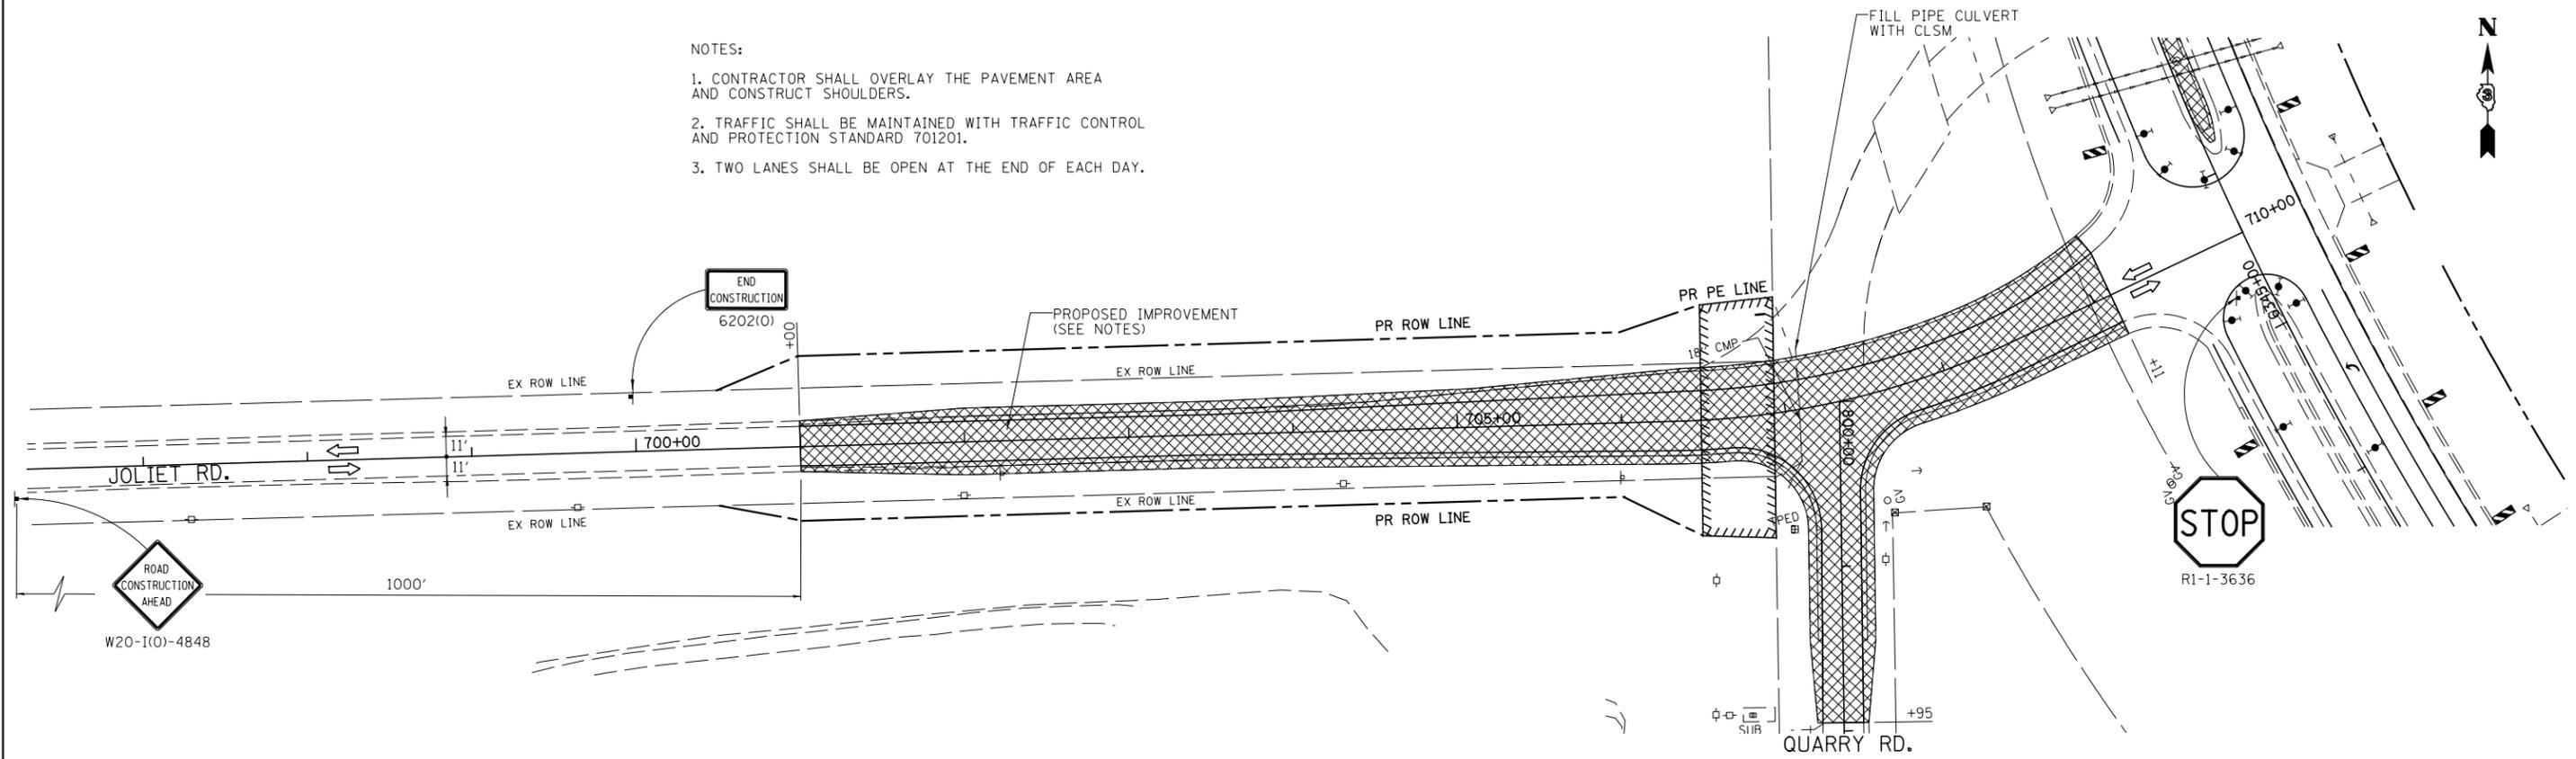

LEGEND

- DIRECTION INDICATOR BARRICADE WITH STEADY BURN MONDIRECTIONAL LIGHT
- TYPE II BARRICADE, DRUM OR VERTICAL BARRICADE WITH STEADY BURN BI-DIRECTIONAL LIGHT
- TYPE III BARRICADE WITH FLASHING LIGHT (2-EA.)
- DOUBLE VERTICAL PANEL
- WORK AREA
- ARROW BOARD
- CONSTRUCTION SIGN
- DIRECTION OF TRAFFIC
- TEMPORARY CONCRETE BARRIER
- IMPACT ATTENUATOR, TEMPORARY (FULLY REDIRECTIONAL, NARROW), TEST LEVEL 3
- FLASHING MONO-DIRECTIONAL LIGHT

FILE NAME =	USER NAME = bdecreene	DESIGNED - HLC	REVISED -
V:\3195\66884 (North Section)\CADD Sheets\0366884-sh1-MOT-Stage4-07.dgn		DRAWN - HLC	REVISED -
	PLOT SCALE = 100.0000' / in.	CHECKED - CAS	REVISED -
MODELNAME	PLOT DATE = 7/14/2014	DATE - 7/01/2014	REVISED -

**STATE OF ILLINOIS
DEPARTMENT OF TRANSPORTATION**

**JOLIET RD.
STAGE 4 CONSTRUCTION & TRAFFIC CONTROL**

SCALE: 1"=50' SHEET 7 OF 7 SHEETS STA. 700+00 TO STA. 710+00

F.A.P. RTE.	SECTION	COUNTY	TOTAL SHEETS	SHEET NO.
326	(109, 110) R-1	KENDALL	619	216
CONTRACT NO. 66884				

ILLINOIS FED. AID PROJECT