

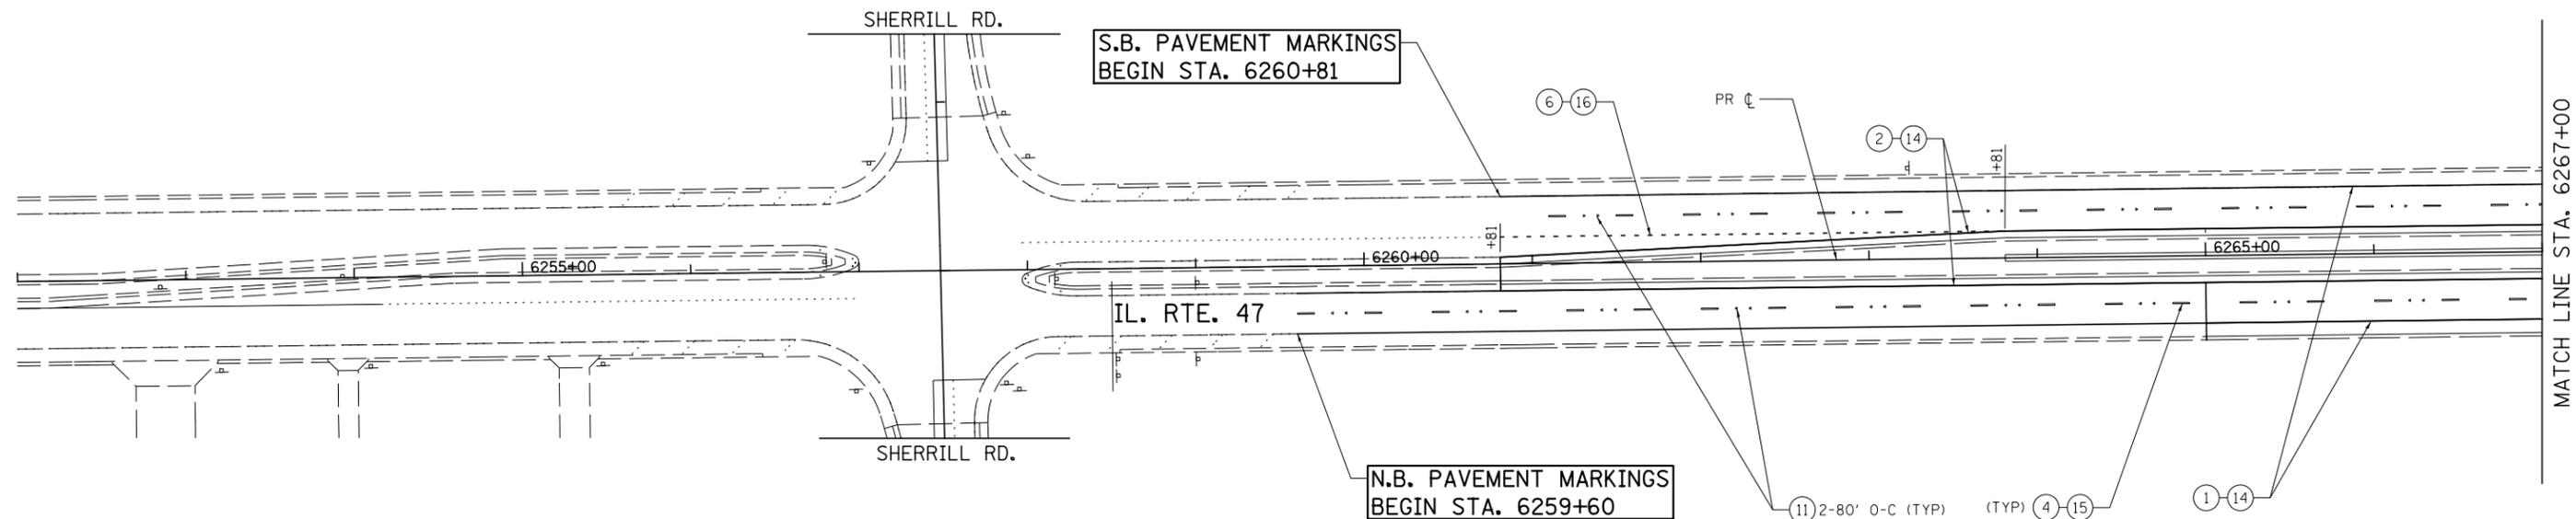


SIGN NUMBERING CODE
 EB-WP-47
 DIRECTION OF TRAFFIC ↓ SIGN PANEL NUMBER
 MOUNTING TYPE
 EB - EASTBOUND
 WB - WESTBOUND
 NB - NORTHBOUND
 SB - SOUTHBOUND
 BS - BREAKAWAY STEEL POSTS
 WP - WOOD POSTS
 TS - TELESCOPING STEEL
 PM - POLE MOUNTED

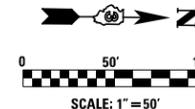

PAVEMENT MARKING LEGEND

- | | |
|--|---|
| ① MODIFIED URETHANE PM - LINE 4" (SOLID WHITE) | ⑨ MODIFIED URETHANE PM - LINE 12" (SOLID WHITE) |
| ② MODIFIED URETHANE PM - LINE 4" (SOLID YELLOW) | ⑩ MODIFIED URETHANE PM - LINE 24" (SOLID WHITE) |
| ③ MODIFIED URETHANE PM LINE (WHITE 2' DASH-6' SKIP) | ⑪ RAISED REFLECTIVE PM (ONE-WAY CRYSTAL) |
| ④ PREFORMED PLASTIC PM TB INL L6 (WHITE 10' DASH-30' SKIP) | ⑫ PRISMATIC CURB REFLECTOR |
| ⑤ MODIFIED URETHANE PM - LINE 4" (DOUBLE YELLOW) | ⑬ MODIFIED URETHANE PM - LETTERS & SYMBOLS |
| ⑥ MODIFIED URETHANE PM - LINE 8" (WHITE 2' DASH-6' SKIP) | ⑭ GROOVING FOR RECESSED PAVEMENT MARKING 5" |
| ⑦ MODIFIED URETHANE PM - LINE 8" (SOLID WHITE) | ⑮ GROOVING FOR RECESSED PAVEMENT MARKING 7" |
| ⑧ MODIFIED URETHANE PM - LINE 12" (SOLID YELLOW) | ⑯ GROOVING FOR RECESSED PAVEMENT MARKING 9" |
| | ⑰ RAISED REFLECTIVE PM (TWO-WAY AMBER) |

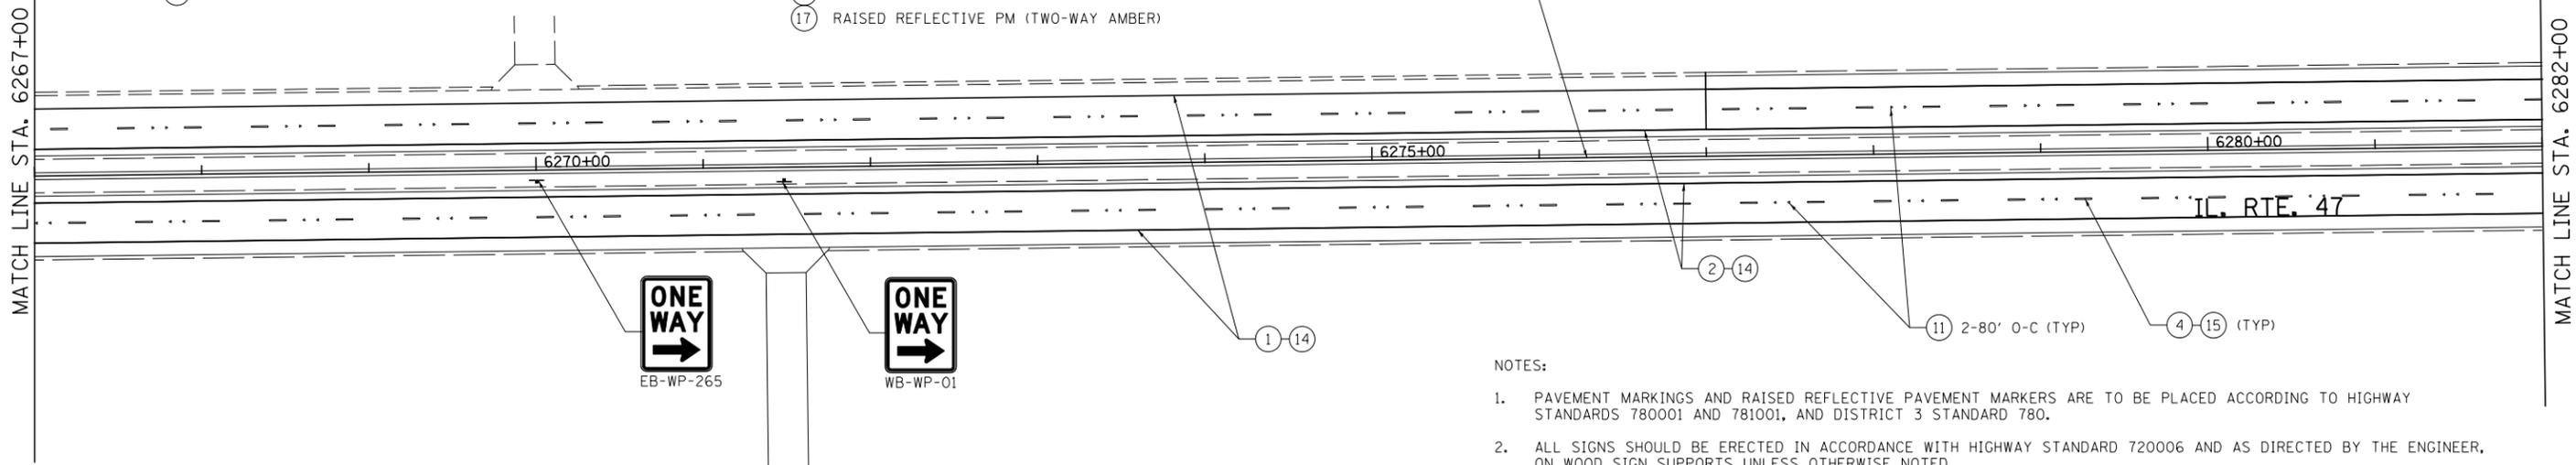

NOTES:

- PAVEMENT MARKINGS AND RAISED REFLECTIVE PAVEMENT MARKERS ARE TO BE PLACED ACCORDING TO HIGHWAY STANDARDS 780001 AND 781001, AND DISTRICT 3 STANDARD 780.
- ALL SIGNS SHOULD BE ERECTED IN ACCORDANCE WITH HIGHWAY STANDARD 720006 AND AS DIRECTED BY THE ENGINEER, ON WOOD SIGN SUPPORTS UNLESS OTHERWISE NOTED.
- PRISMATIC CURB REFLECTORS ARE TO BE INSTALLED IN ACCORDANCE WITH DISTRICT 3 STANDARD 782-1.
- 12" x 12" BLOCK OUTS WILL BE REQUIRED FOR EACH SIGN LOCATION IN CONC. MEDIAN SURFACE.
- EXISTING IDOT SIGNS THAT ARE REMOVED SHALL BE RETURNED TO THE YORKVILLE MAINTENANCE YARD.

FILE NAME =	USER NAME = bdecreene	DESIGNED - SL	REVISED -	STATE OF ILLINOIS DEPARTMENT OF TRANSPORTATION	IL. RTE. 47 PAVEMENT MARKING AND SIGNING PLANS	F.A.P. RTE.	SECTION	COUNTY	TOTAL SHEETS	SHEET NO.	
V:\3195\66884 (North Section)\CAOD Sheets\0366884-shr\pmk-01.dgn	PLOT SCALE = 100.0000' / in.	DRAWN - SL	REVISED -			326	(109, 110R-1)	KENDALL	619	314	
SHT.DOUBLE PLAN	PLOT DATE = 7/14/2014	CHECKED - ST	REVISED -			CONTRACT NO. 66884					
		DATE - 7/01/2014	REVISED -			ILLINOIS FED. AID PROJECT					