


ORIGINAL SURVEY	SURVEYED	BY	DATE
NOTE BOOK NO.	PLOTTED		
	TEMPLATE		
	AREAS		
	CHECKED		

FINAL SURVEY	SURVEYED	BY	DATE
NOTE BOOK NO.	PLOTTED		
	TEMPLATE		
	AREAS		
	CHECKED		

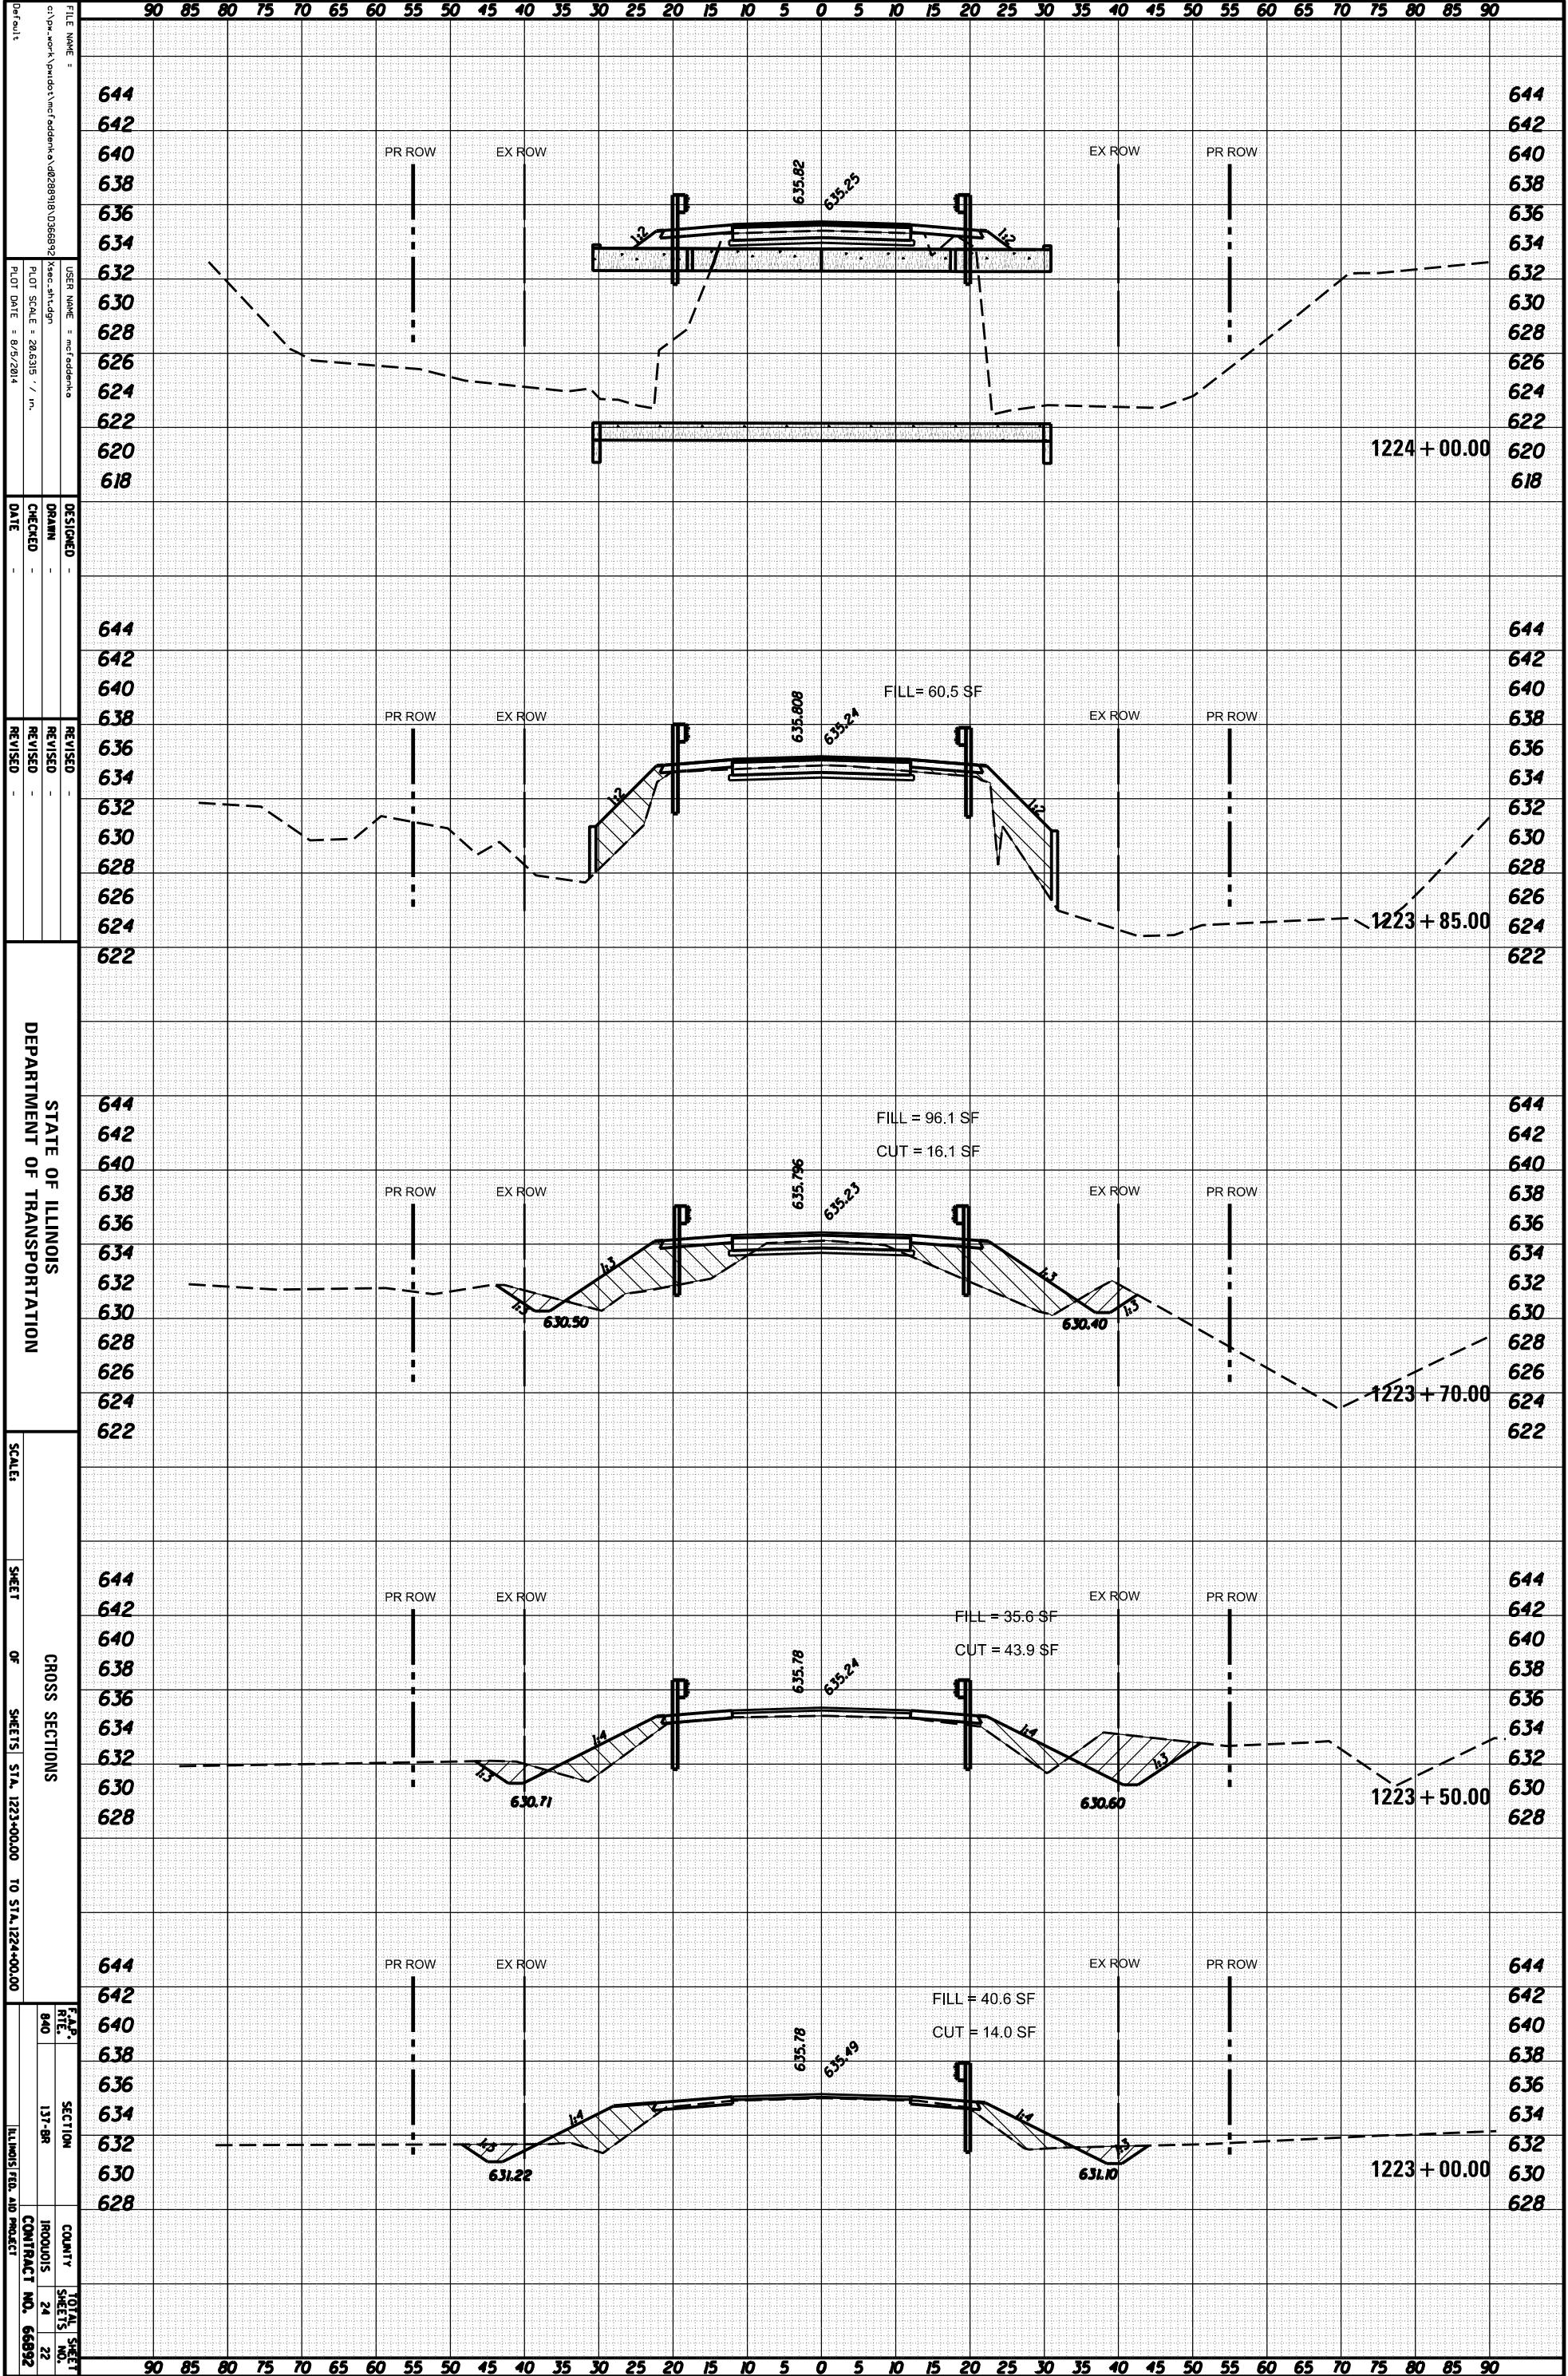

FILE NAME: c:\work\panda\work\panda\02289819\02289819.dwg  
 USER NAME: mcfadden  
 PLOT SCALE: 20/6316' / in.  
 PLOT DATE: 8/5/2014  
 DESIGNED: [blank]  
 DRAWN: [blank]  
 CHECKED: [blank]  
 DATE: [blank]  
 REVISED: [blank]  
 REVISED: [blank]  
 REVISED: [blank]  
 DEPARTMENT OF TRANSPORTATION  
 SCALE: [blank]  
 SHEET OF SHEETS STA. 1223+00.00 TO STA. 1224+00.00  
 CROSS SECTIONS  
 TOTAL SHEETS: 24  
 SHEET NO.: 22  
 COUNTY: IROQUOIS  
 CONTRACT NO.: 66892