


ORIGINAL SURVEY		BY	DATE
SURVEYED			
PLOTTED			
NOTE BOOK			
AREAS CHECKED			

FINAL SURVEY		BY	DATE
SURVEYED			
PLOTTED			
NOTE BOOK			
AREAS CHECKED			

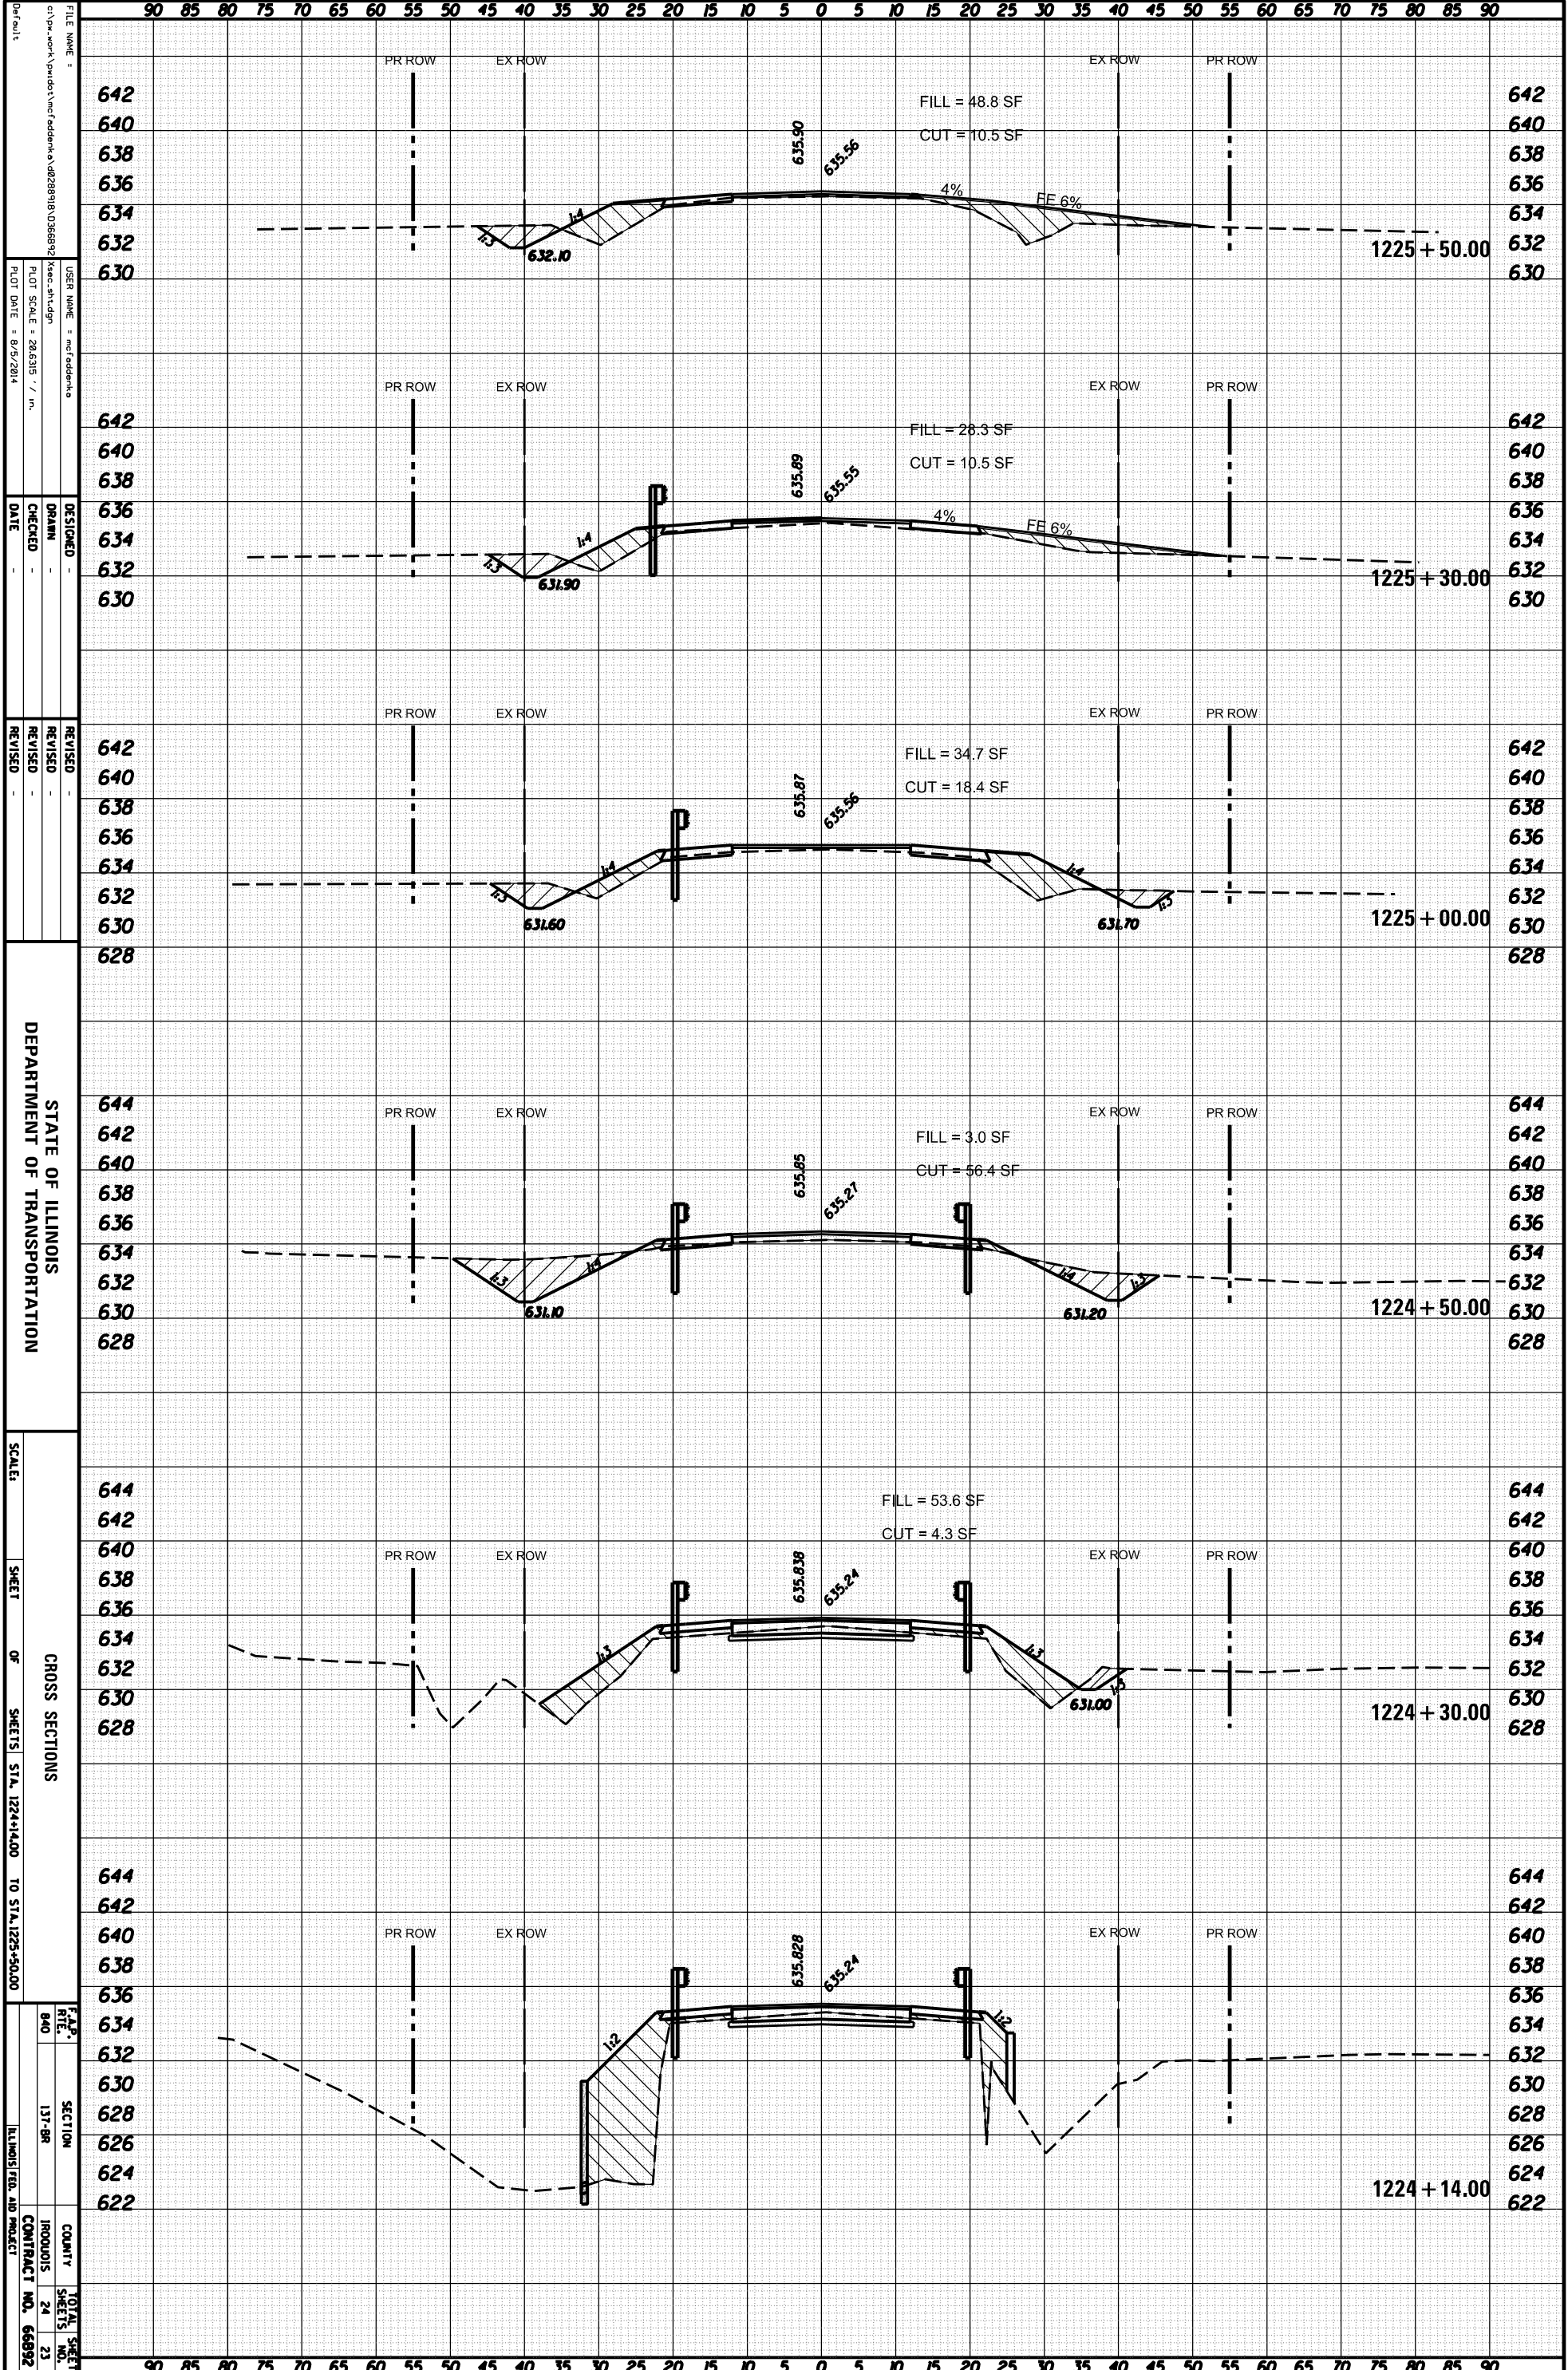

STATE OF ILLINOIS
DEPARTMENT OF TRANSPORTATION

SCALE: 1" = 20' HORIZONTAL, 1" = 4' VERTICAL
SHEET 24 OF 24 SHEETS STA. 1224+14.00 TO STA. 1225+50.00
SECTION 131-98
COUNTY IROQUOIS
CONTRACT NO. 66892
TOTAL SHEETS 24
SHEET NO. 23