
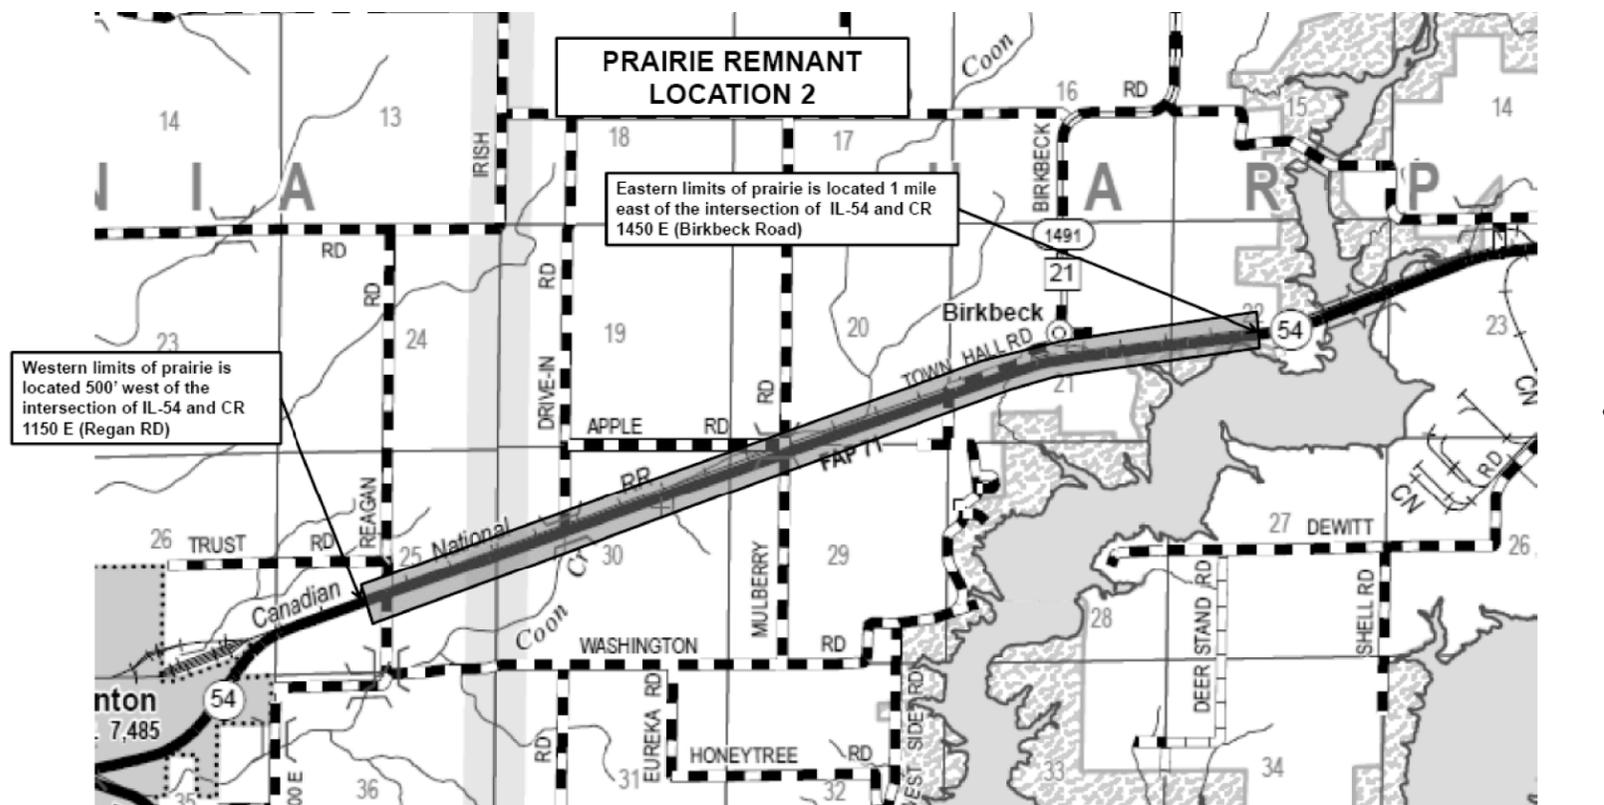


NOTE: TREE REMOVAL WITHIN PRAIRIE REMNANTS, AS DEFINED HEREIN AND BY THE ENGINEER, SHALL BE CONDUCTED IN A MANNER TO MINIMIZE ADVERSE EFFECTS TO THE PRAIRIE. NO MACHINERY SHALL BE PERMITTED WITHIN A PRAIRIE REMNANT.

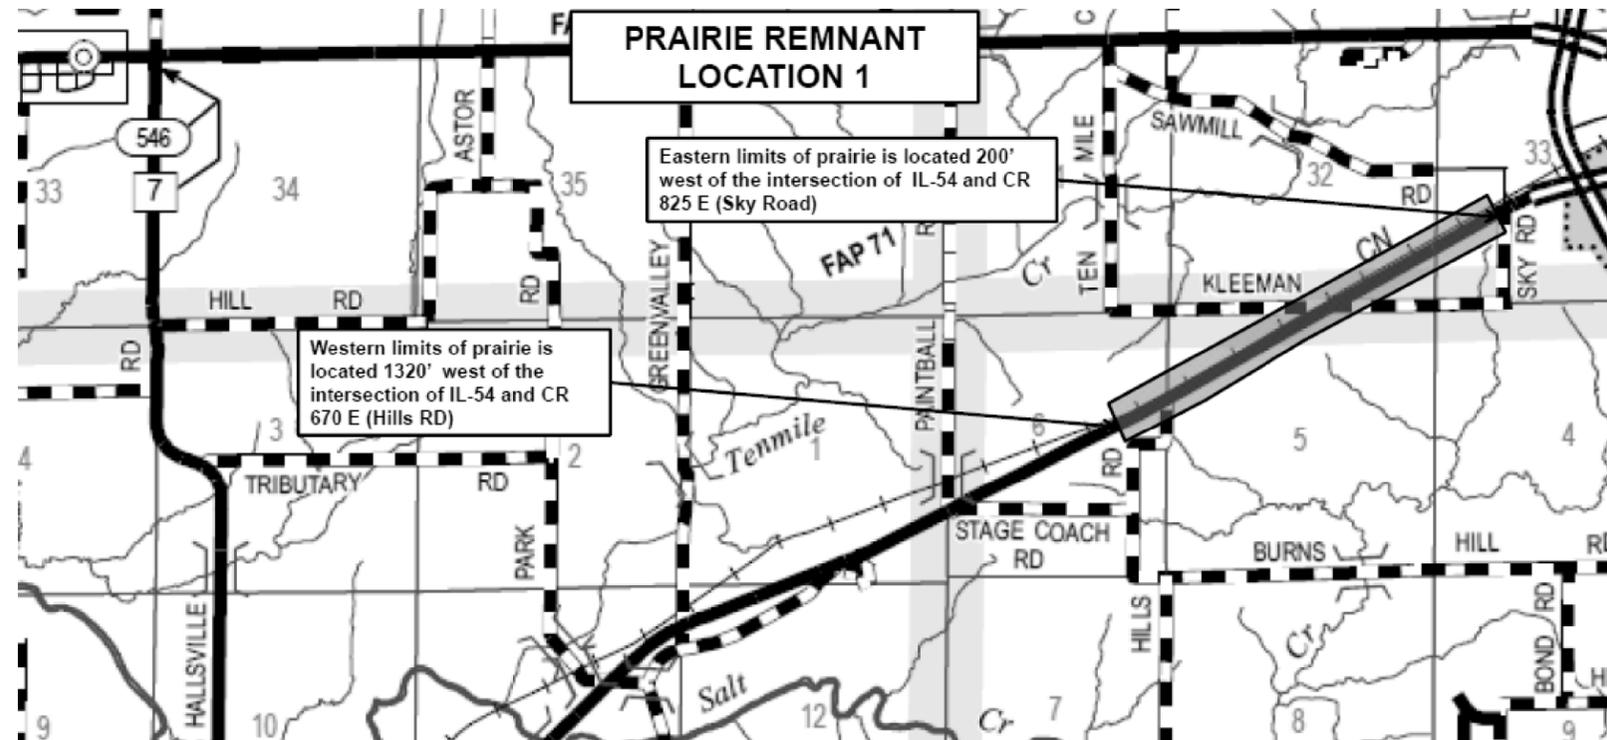

FILE NAME =	USER NAME = castrab	DESIGNED -	REVISED -	STATE OF ILLINOIS DEPARTMENT OF TRANSPORTATION	PRAIRIE REMNANT LOCATIONS			F.A.P. RTE.	SECTION	COUNTY	TOTAL SHEETS	SHEET NO.	
et:\pwork\pwork\castrab\d0402165\0570482-sht-environmental.dgn		DRAWN -	REVISED -		SCALE:	SHEET 4 OF 5 SHEETS	STA.	TO STA.	71	D5 EAB CONTROL 2015-1	DEWITT	5	4
PLOT SCALE = 80.0000' / in.		CHECKED -	REVISED -		CONTRACT NO. 70A82								
MODELNAME		DATE -	REVISED -		ILLINOIS FED. AID PROJECT								