





EXIST. CURVE NBRAMPD2
PI STA. = 411+85.31
 Δ = 45° 21' 51" (RT)
D = 7° 30' 00"
R = 763.93'
T = 319.28'
L = 604.85'
E = 64.04'
e = 8.0%
T.R. = N/A
S.E. RUN = N/A
P.C. STA. = 408+66.03
P.T. STA. = 414+70.88

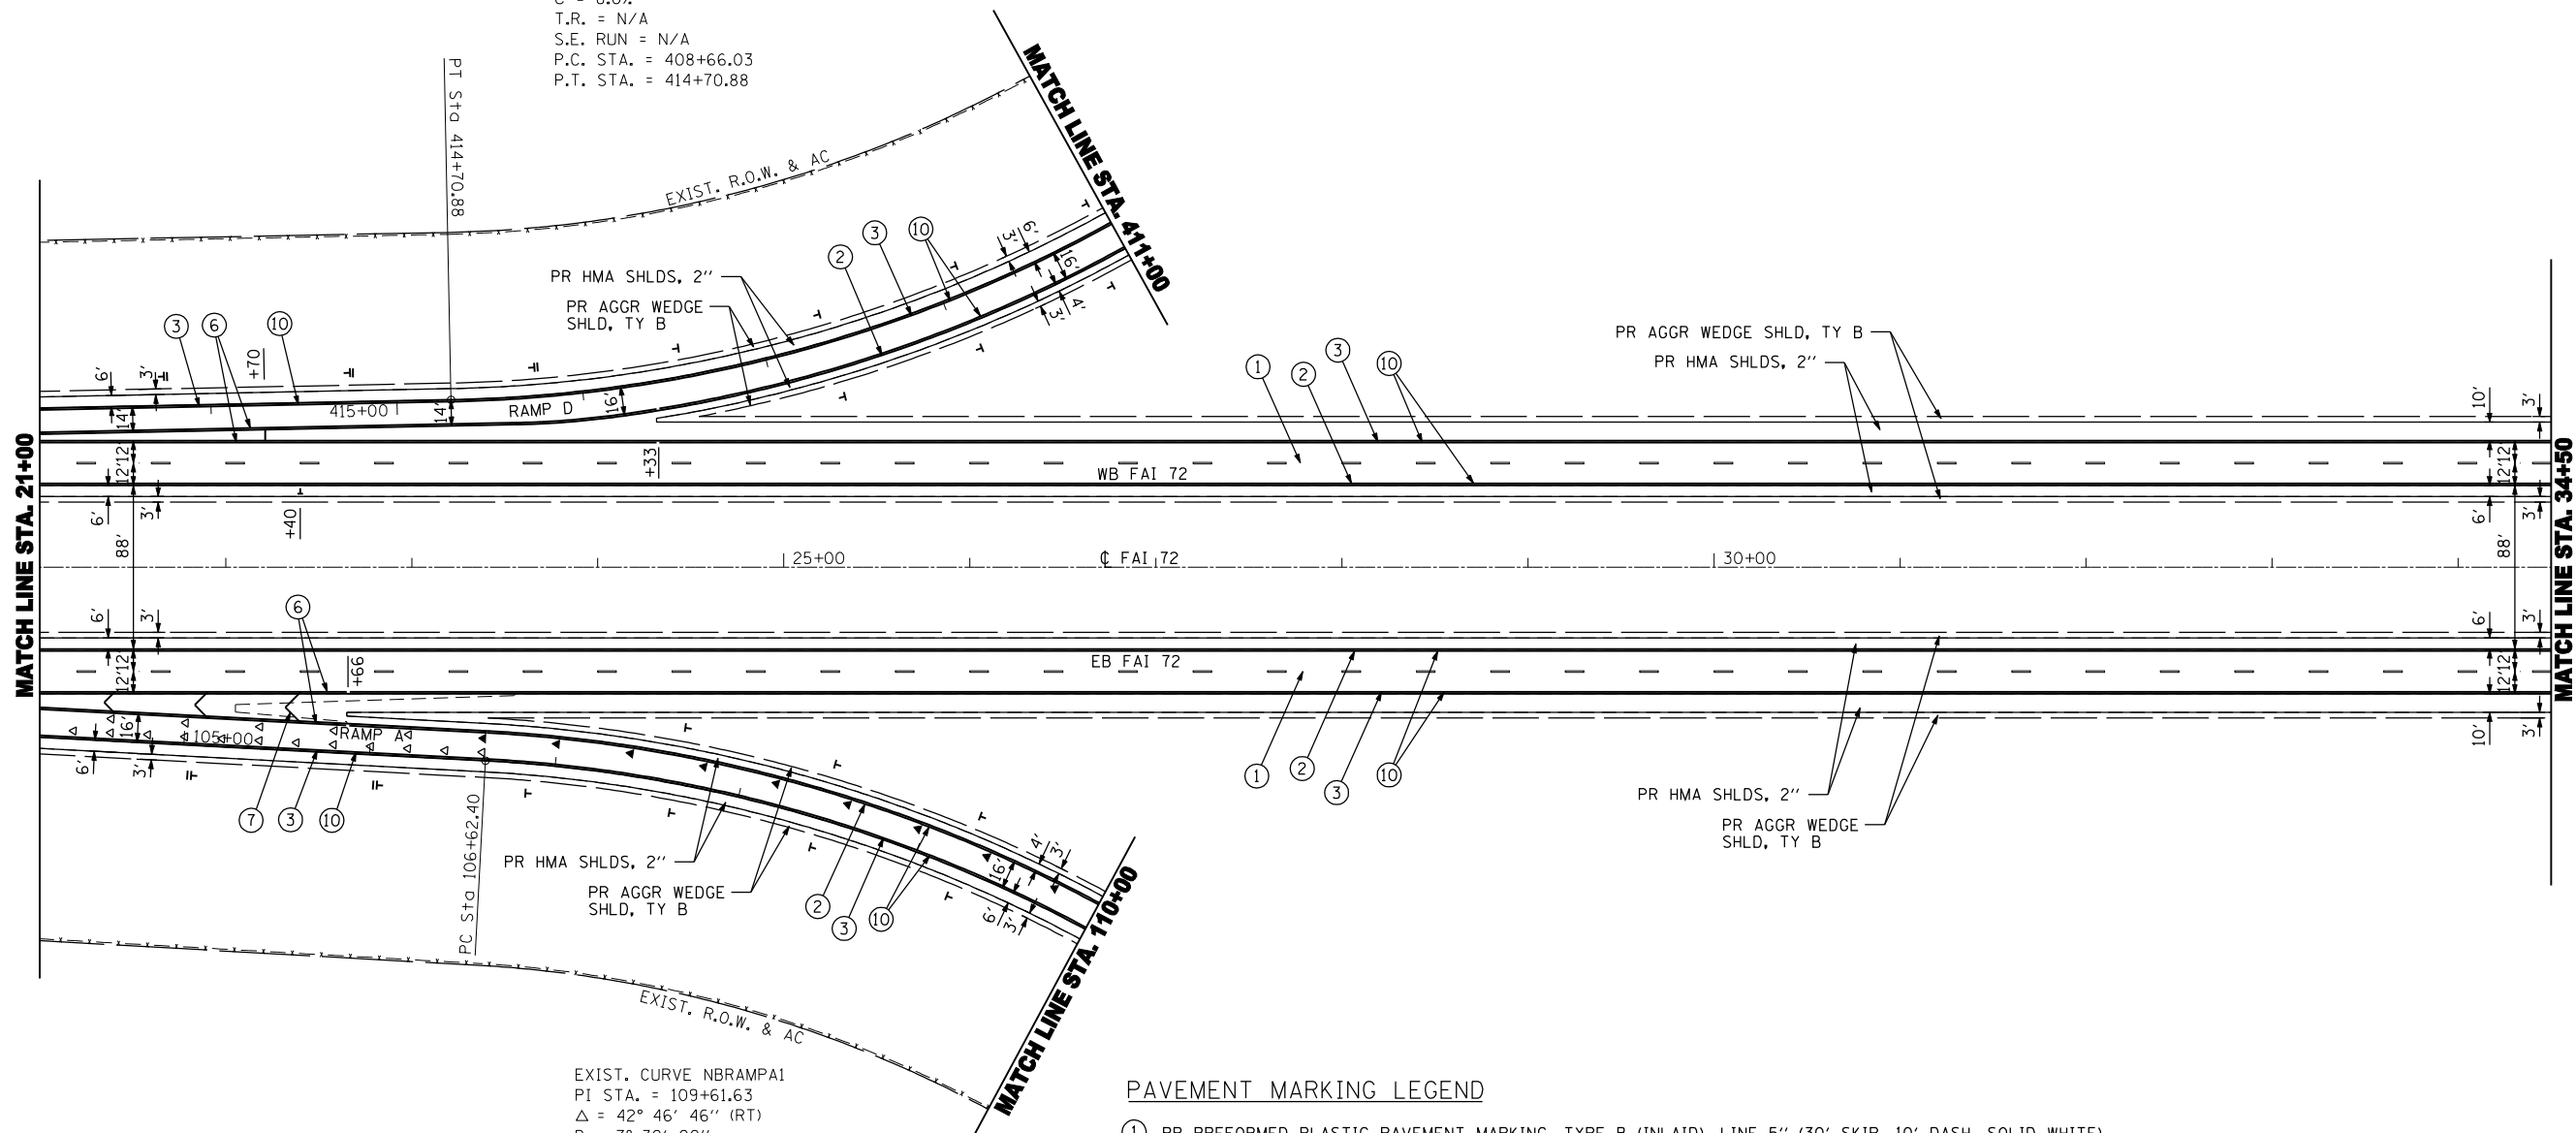

EXIST. CURVE NBRAMPA1
PI STA. = 109+61.63
 Δ = 42° 46' 46" (RT)
D = 7° 30' 00"
R = 763.95'
T = 299.23'
L = 570.40'
E = 56.51'
e = 8.0%
T.R. = N/A
S.E. RUN = N/A
P.C. STA. = 106+62.40
P.T. STA. = 112+32.80

PAVEMENT MARKING LEGEND

- ① PR PREFORMED PLASTIC PAVEMENT MARKING, TYPE B (INLAID), LINE 5" (30' SKIP, 10' DASH, SOLID WHITE)
- ② PR MODIFIED URETHANE PAVEMENT MARKING, LINE 5" (SOLID YELLOW)
- ③ PR MODIFIED URETHANE PAVEMENT MARKING, LINE 5" (SOLID WHITE)
- ④ PR MODIFIED URETHANE PAVEMENT MARKING, LINE 6" (SOLID WHITE)
- ⑤ PR MODIFIED URETHANE PAVEMENT MARKING, LINE 5" (6' SKIP, 2' DASH)
- ⑥ PR MODIFIED URETHANE PAVEMENT MARKING, LINE 8" (SOLID WHITE)
- ⑦ PR MODIFIED URETHANE PAVEMENT MARKING, LINE 12" (SOLID WHITE)
- ⑧ PR PREFORMED PLASTIC PAVEMENT MARKING, TYPE B (INLAID), LINE 24" (SOLID WHITE)
- ⑨ PR PREFORMED PLASTIC PAVEMENT MARKING, TYPE B (INLAID), LETTERS & SYMBOLS (SOLID WHITE)
- ⑩ PR GROOVING FOR RECESSED PAVEMENT MARKING 6"
- ◁ PR RAISED REFLECTIVE PAVEMENT MARKER, WHITE (SEE STANDARD 781001-03)
- ◀ PR RAISED REFLECTIVE PAVEMENT MARKER, AMBER (SEE STANDARD 781001-03)
- || PR DELINEATOR, TWO REFLECTORS (SEE STANDARD 635001-01)
- | PR DELINEATOR, SINGLE REFLECTOR (SEE STANDARD 635001-01)

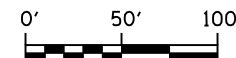

design firm no. 184001036 whks engineers • planners • land surveyors	USER NAME = gjameson	DESIGNED -	REVISED	STATE OF ILLINOIS DEPARTMENT OF TRANSPORTATION	PLAN SHEET					F.A.I. RTE.	SECTION	COUNTY	TOTAL SHEETS	SHEET NO.
	FILE NAME = D672B54.pln sht 02.dgn	CHECKED -	REVISED							72	.	SANGAMON	163	32
	PLOT SCALE = 100.0000' / IN.	DRAWN -	REVISED							•(84-9-2&3)RS-2&MISC STRUC REP				
	PLOT DATE = 8/25/2014	CHECKED -	REVISED							CONTRACT NO. 72B54				
					SCALE: 1" = 50'	SHEET NO. 2 OF 62 SHEETS	STA. 21+00.00 TO STA. 34+50.00	ILLINOIS FED. AID PROJECT						