
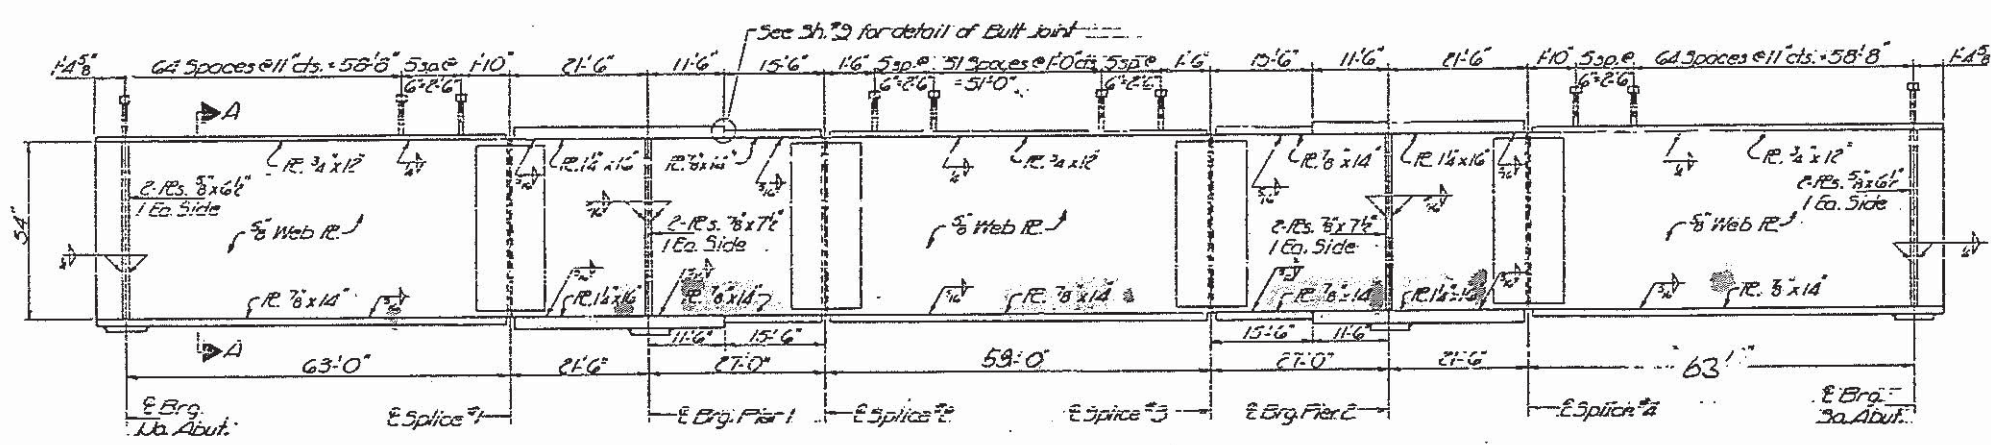
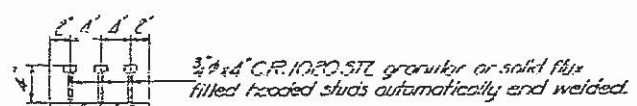
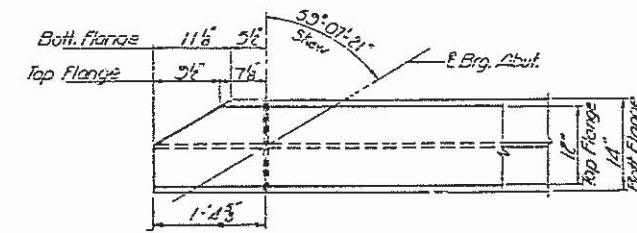


PROJECT NO.	SECTION	COUNTY	TOTAL SHEETS	SHEET NO.
0045	58-118	MONTGOMERY	268	51
SHEET NO. 8				
26 SHEETS				

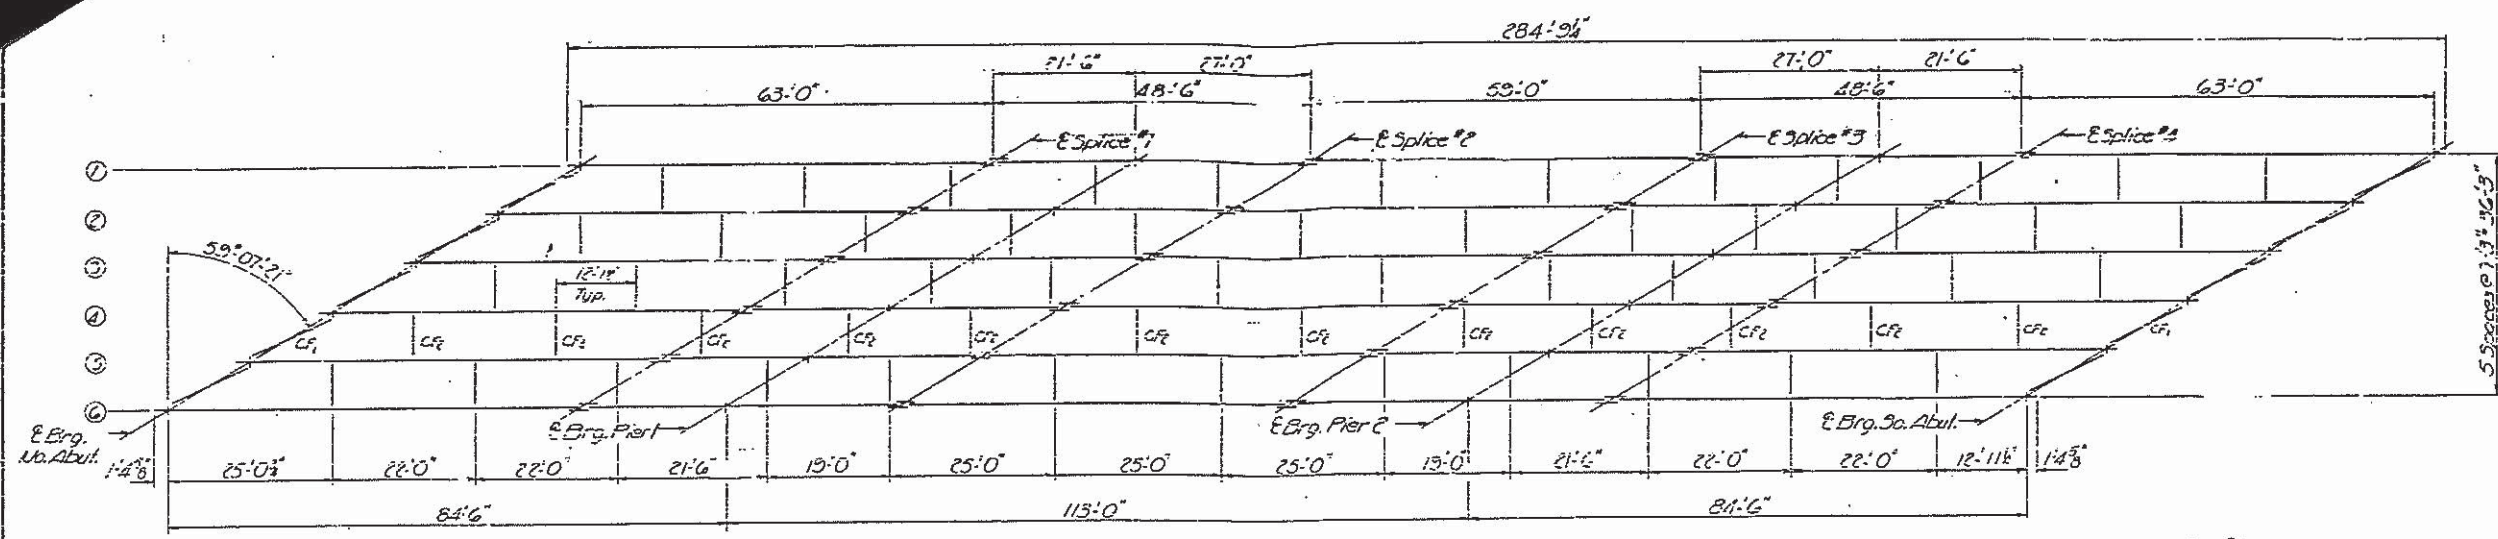

DESIGNED	A.V. [Signature]	EXAMINED	[Signature]
DRAWN	J.D.	APPROVED	[Signature]
CHECKED	Rao. G.K.		

STRUCTURAL STEEL
FAL. RT. 55 SEC. 68-118
MONTGOMERY COUNTY
STA. 14+00.00