


**WEST ABUTMENT ELEVATION**

(Looking west)

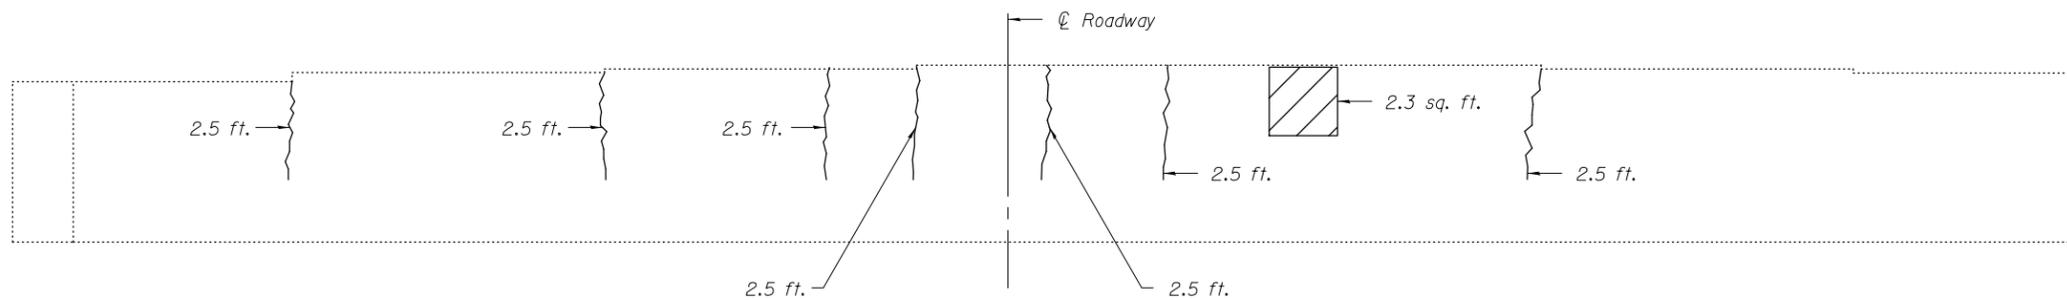

**EAST ABUTMENT ELEVATION**

(Looking east)

**BILL OF MATERIAL**

ITEM	UNIT	QUANTITY
Epoxy Crack Injection	Foot	23.0
Structural Repair of Concrete (Depth Greater Than 5 Inches)	Sq. Ft.	2.3

DESIGNED - FESSEHA TEKLEHAIMANOT  
 CHECKED - JOSUE ORTIZ-VARELA  
 DRAWN - MICHAEL B. MOSSMAN  
 CHECKED - F.T. / J.O.V. / G.R.A.

EXAMINED  
 PASSED  
 ACTING ENGINEER OF BRIDGES AND STRUCTURES

DATE - SEPTEMBER 16, 2014  
 REVISED  
 REVISED

**STATE OF ILLINOIS**  
**DEPARTMENT OF TRANSPORTATION**

**SUBSTRUCTURE REPAIRS**  
**STRUCTURE NO. 018 - 0040 (EB)**  
 SHEET NO. 29 OF 36 SHEETS

F.A.I. RTE.	SECTION	COUNTY	TOTAL SHEETS	SHEET NO.
70	(18-45HB-1)BR	CUMBERLAND	43	36
				CONTRACT NO. 74187
ILLINOIS FED. AID PROJECT				