
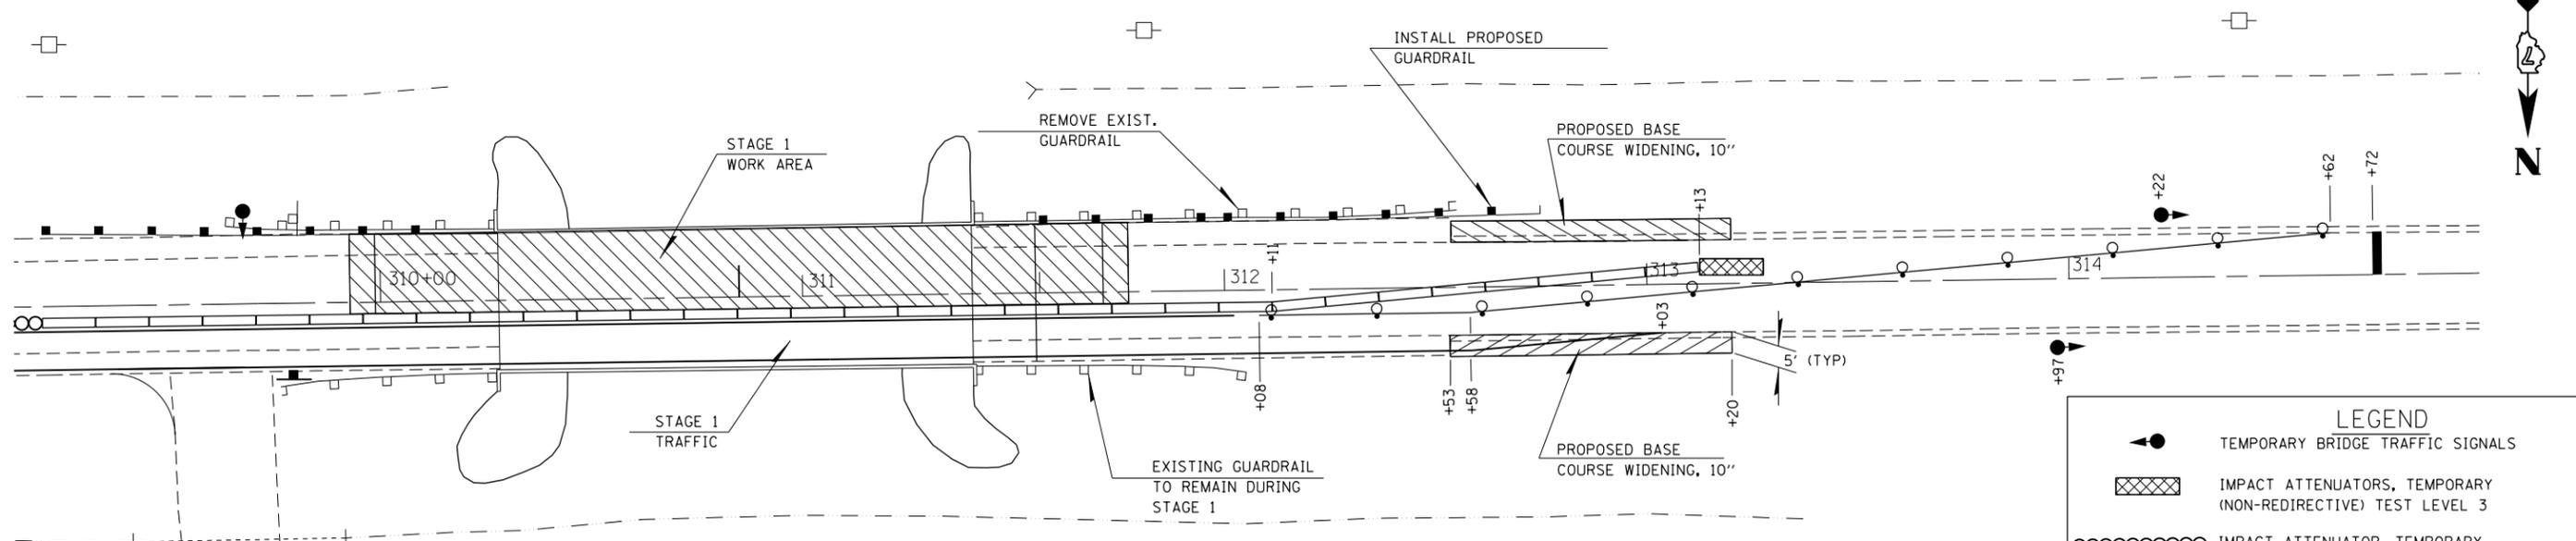


**SUGGESTED STAGE 1 TRAFFIC**

1. SET UP TEMPORARY TRAFFIC CONTROL UTILIZING THESE PLANS IN CONJUNCTION WITH TRAFFIC CONTROL AND PROTECTION, STANDARD 701321.
2. INSTALL TEMPORARY TRAFFIC SIGNALS AND LOOP DETECTORS AT LOCATIONS IN ACCORDANCE WITH THESE PLANS AND STANDARD 701321.
3. PLACE TEMPORARY CONCRETE BARRIERS AND PAVEMENT MARKING IN ACCORDANCE WITH THESE PLANS AND STANDARD 701321.
4. REMOVE ANY CONFLICTING PAVEMENT MARKINGS.
5. CHANNEL ALL TRAFFIC TO THE NORTH SIDE OF STRUCTURE.

**SUGGESTED STAGE 1 CONSTRUCTION**

1. STAGE 1 CONSTRUCTION SHALL INCLUDE THE REMOVAL AND REPLACEMENT OF THE SOUTH SIDE OF THE EXISTING BRIDGE DECK FOR SN 096-0063.
2. STAGE 1 CONSTRUCTION SHALL INCLUDE THE REMOVAL OF THE EXISTING GUARDRAIL, THE INSTALLATION OF THE PROPOSED GUARDRAIL AND THE CONSTRUCTION OF TEMPORARY RAMPS ON THE ENDS OF THE APPROACH SLABS OF THE PROPOSED STRUCTURE.

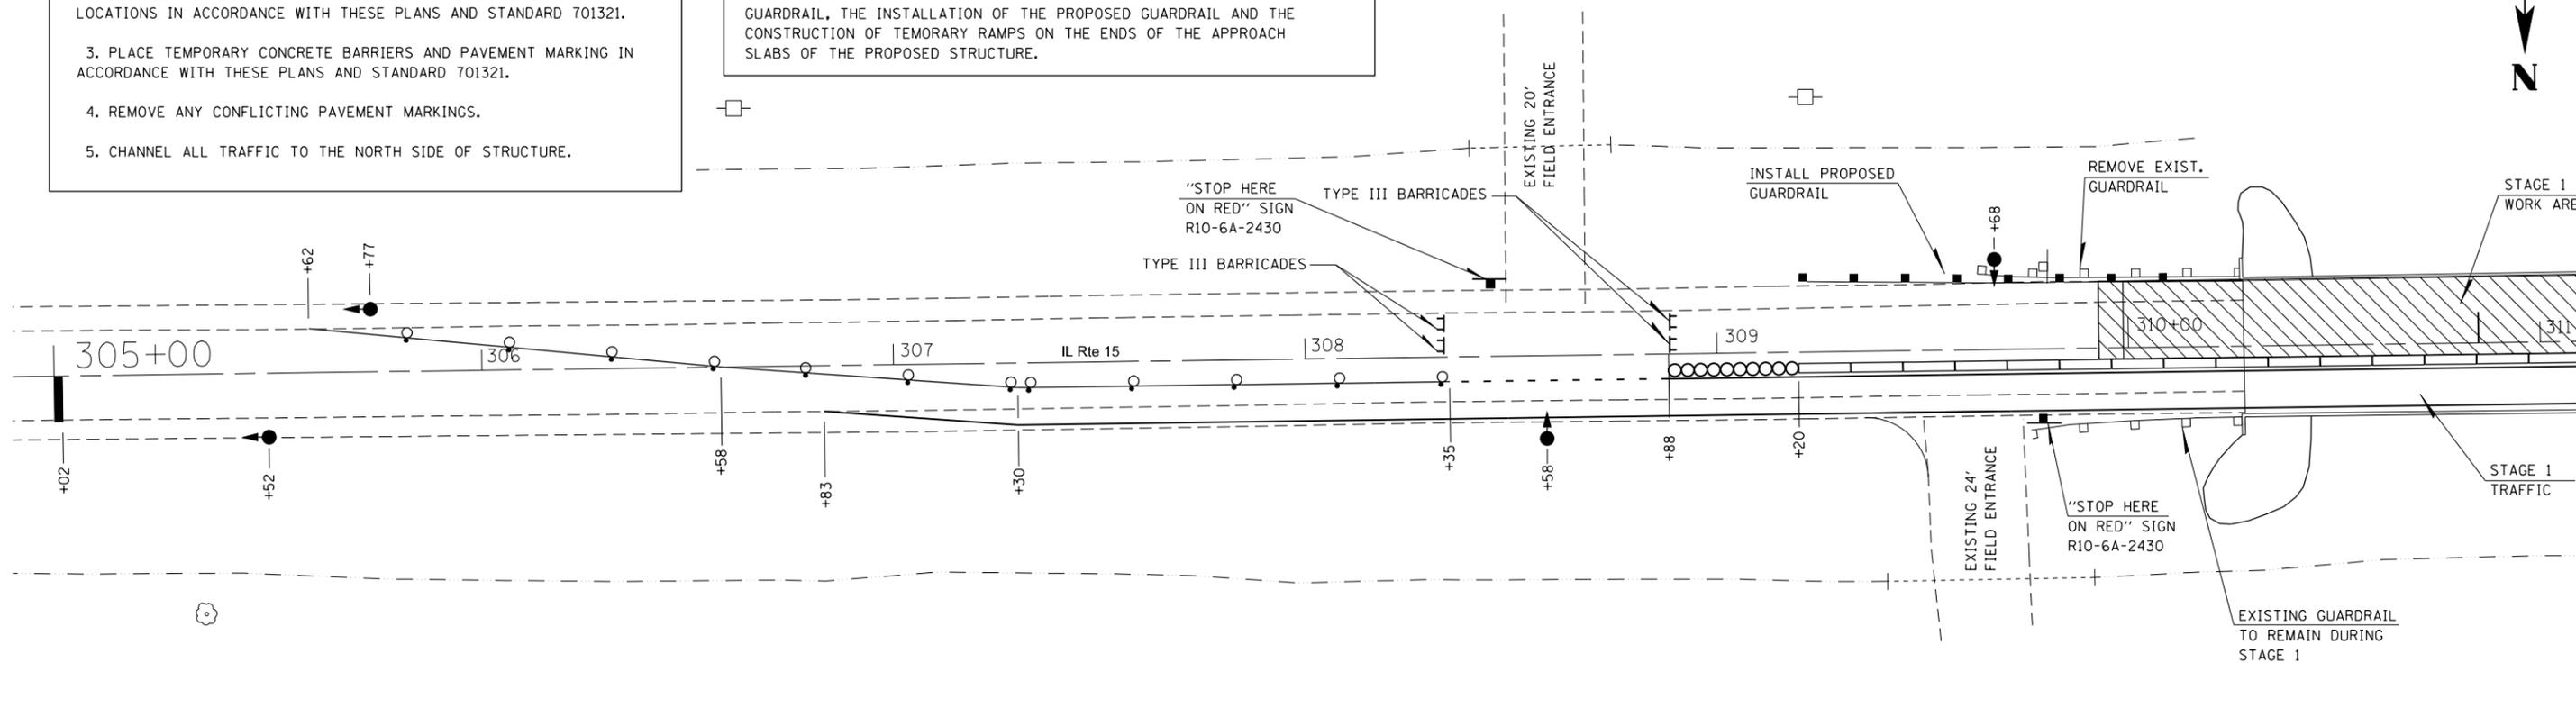

**LEGEND**

- TEMPORARY BRIDGE TRAFFIC SIGNALS
- ▨ IMPACT ATTENUATORS, TEMPORARY (NON-REDIRECTIVE) TEST LEVEL 3
- IMPACT ATTENUATOR, TEMPORARY (FULLY REDIRECTIVE, NARROW) TEST LEVEL 3
- ▬ STOP BAR
- ▭ TEMPORARY CONCRETE BARRIERS
- DRUMS WITH STEADY BURNING BI-DIRECTIONAL LIGHT & PAVEMENT MARKING

FILE NAME =	USER NAME = steffenmk	DESIGNED -	REVISED -	<b>STATE OF ILLINOIS DEPARTMENT OF TRANSPORTATION</b>	<b>SN-096-0063 STAGE 1 CONSTRUCTION</b>	F.A.P. RTE.	SECTION	COUNTY	TOTAL SHEETS	SHEET NO.	
ci:\pw\work\p\id\dot\steffenmk\d0283030\074365-sht-staging.dgn	PLOT SCALE = 40.0000' / in.	DRAWN -	REVISED -			823	(22BR2)BR	Wayne	34	10	
Default	PLOT DATE = 8/15/2014	CHECKED -	REVISED -			CONTRACT NO. 74365					
		DATE -	REVISED -			ILLINOIS FED. AID PROJECT					