

SUGGESTED STAGE 2 TRAFFIC

1. SET UP TEMPORARY TRAFFIC CONTROL UTILIZING THESE PLANS IN CONJUNCTION WITH TRAFFIC CONTROL AND PROTECTION, STANDARD 701321.
2. RELOCATE TEMPORARY CONCRETE BARRIERS AND PAVEMENT MARKING IN ACCORDANCE WITH THESE PLANS AND STANDARD 701321.
3. REMOVE ANY CONFLICTING PAVEMENT MARKINGS.
4. CHANNEL ALL TRAFFIC TO THE SOUTH SIDE OF STRUCTURE.

SUGGESTED STAGE 2 CONSTRUCTION



1. STAGE 2 CONSTRUCTION SHALL INCLUDE THE REMOVAL AND REPLACEMENT OF THE NORTH SIDE OF THE EXISTING BRIDGE DECK FOR SN 096-0063.
2. STAGE 2 CONSTRUCTION SHALL INCLUDE THE REMOVAL OF THE EXISTING GUARDRAIL, THE INSTALLATION OF THE PROPOSED GUARDRAIL AND THE CONSTRUCTION OF TEMPORARY RAMPS ON THE ENDS OF THE APPROACH SLABS OF THE PROPOSED STRUCTURE.

SUGGESTED POST-STAGE TRAFFIC

1. REMOVE TEMPORARY TRAFFIC SIGNALS AND TEMPORARY CONCRETE BARRIERS.
2. SHIFT TRAFFIC AS NEEDED TO MILL PAVEMENT AND RESURFACE TO FINAL GRADE IN ACCORDANCE WITH TRAFFIC CONTROL AND PROTECTION STANDARD 701306.

SUGGESTED POST-STAGE CONSTRUCTION

1. FOLLOWING COMPLETION OF STAGE 2, MILLING, TEMPORARY RAMPS INSTALLATION AND REMOVAL FINAL HMA SURFACE COURSE AND FINAL STRIPING SHALL BE CONSTRUCTED.

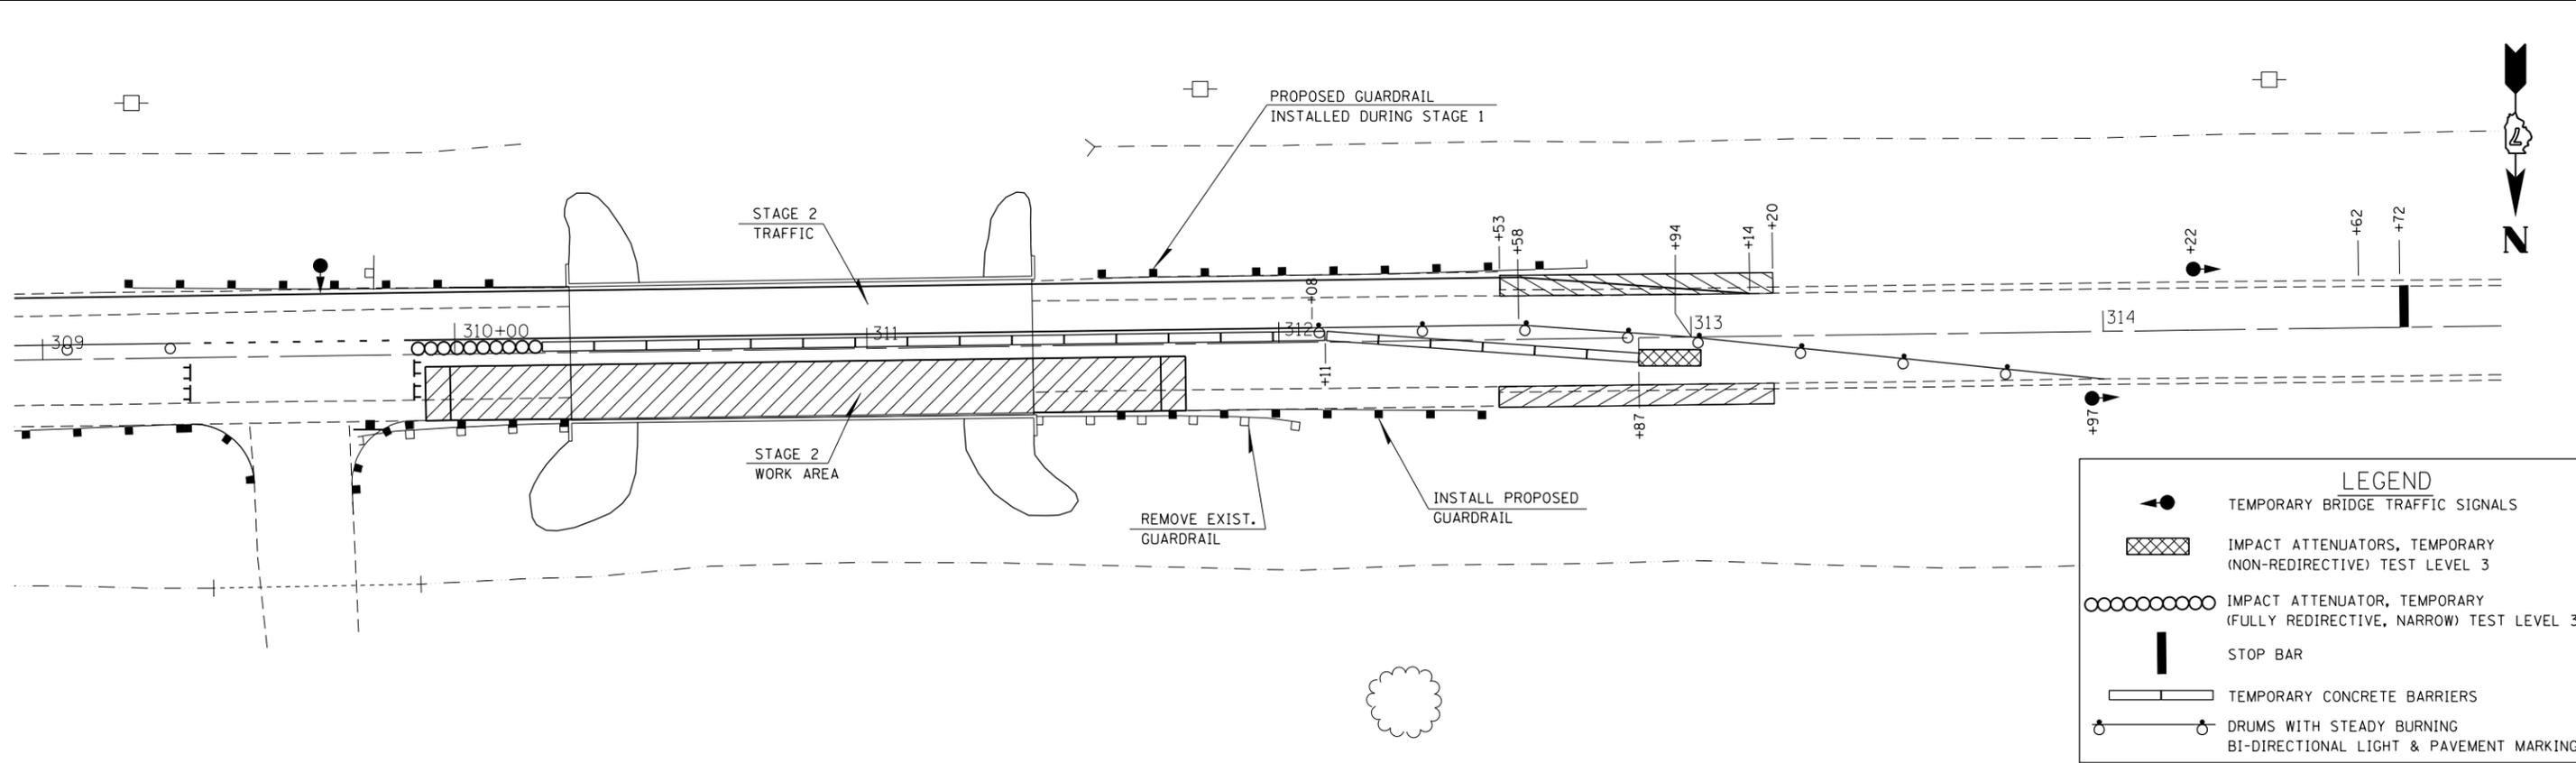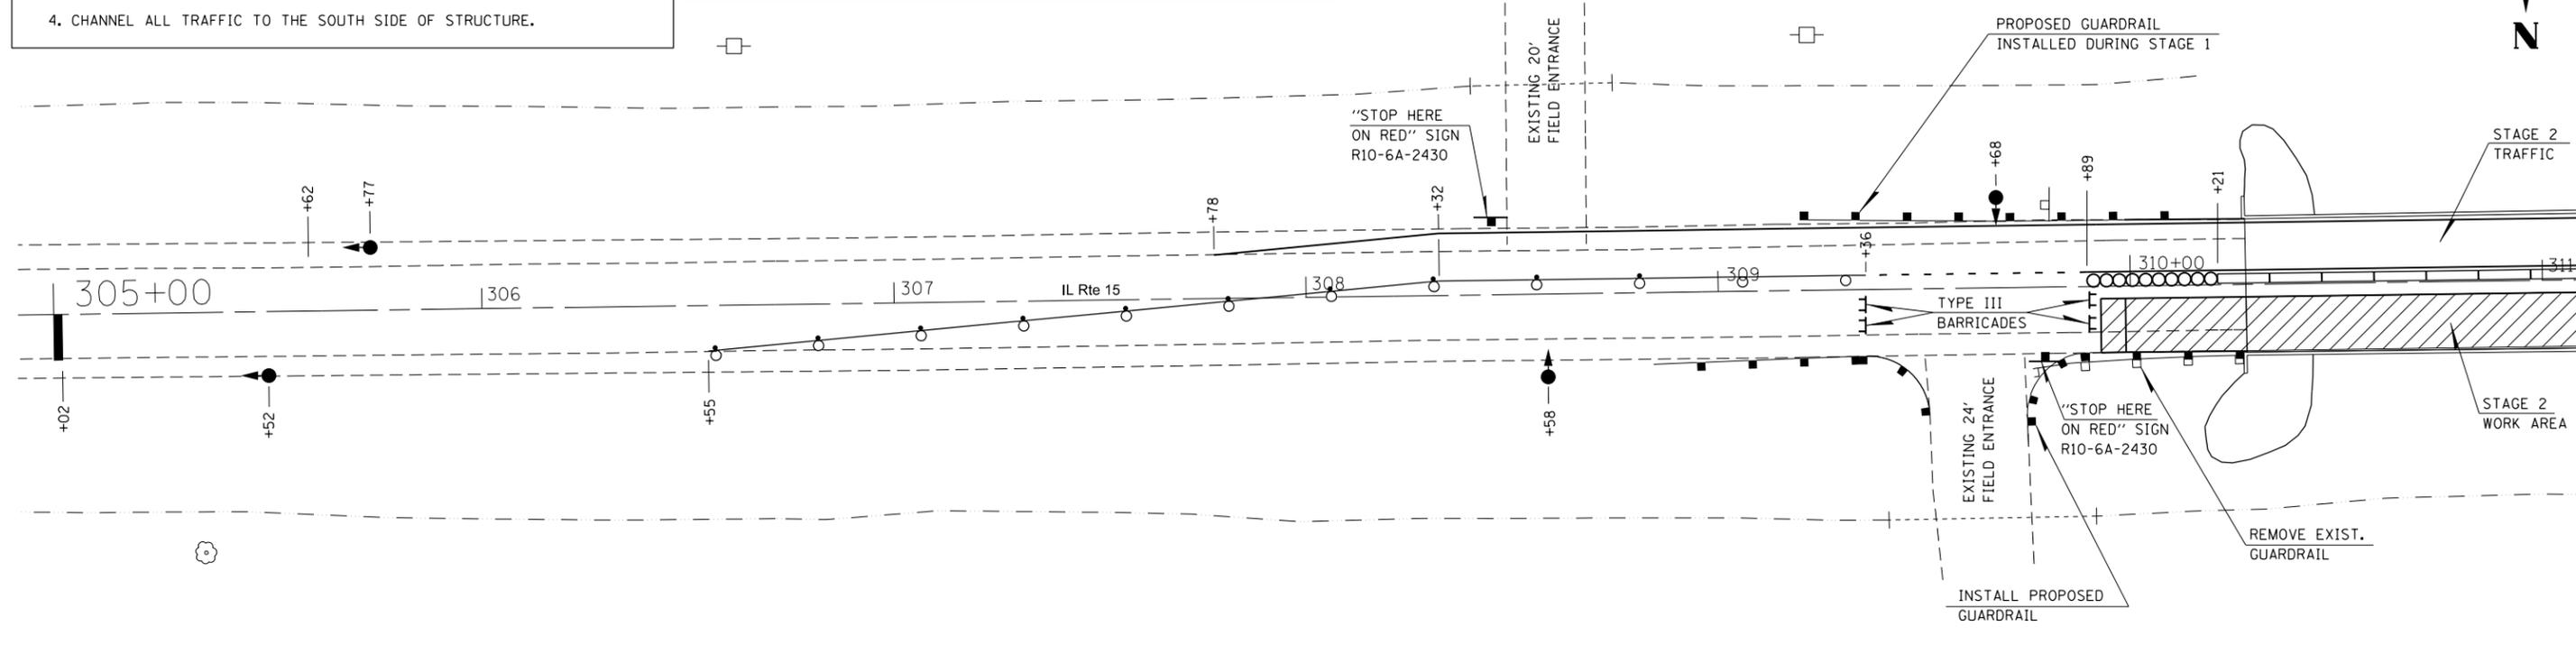

LEGEND	
	TEMPORARY BRIDGE TRAFFIC SIGNALS
	IMPACT ATTENUATORS, TEMPORARY (NON-REDIRECTIVE) TEST LEVEL 3
	IMPACT ATTENUATOR, TEMPORARY (FULLY REDIRECTIVE, NARROW) TEST LEVEL 3
	STOP BAR
	TEMPORARY CONCRETE BARRIERS
	DRUMS WITH STEADY BURNING BI-DIRECTIONAL LIGHT & PAVEMENT MARKING

FILE NAME =	USER NAME = steffenmk	DESIGNED -	REVISED -	STATE OF ILLINOIS DEPARTMENT OF TRANSPORTATION	SN 096-0063 STAGE 2 CONSTRUCTION	F.A.P. RTE.	SECTION	COUNTY	TOTAL SHEETS	SHEET NO.	
Default	74365-sht-staging.dgn	DRAWN -	REVISED -			823	(22BR2)BR	Wayne	34	11	
	PLOT SCALE = 40.0000' / in.	CHECKED -	REVISED -			CONTRACT NO. 74365					
	PLOT DATE = 8/15/2014	DATE -	REVISED -			ILLINOIS FED. AID PROJECT					