




STAGE I REMOVAL

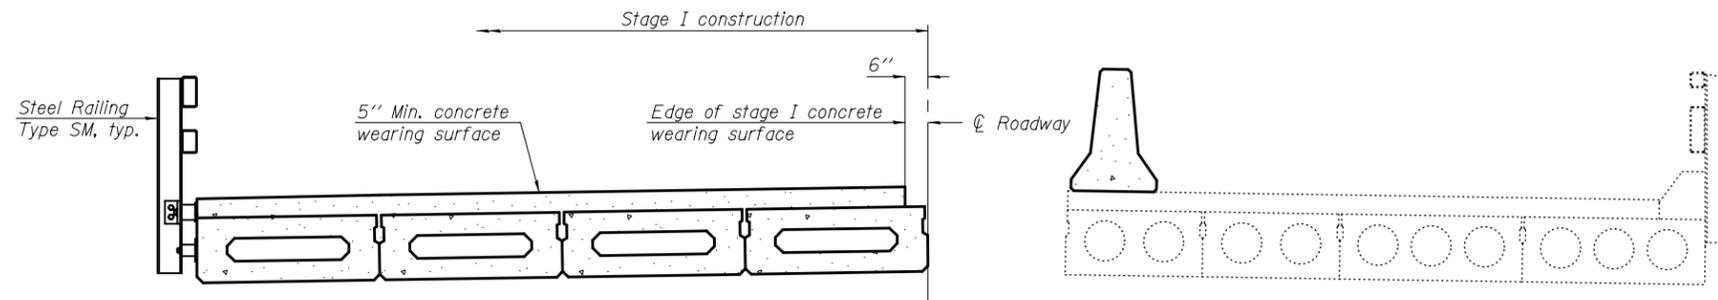

STAGE I CONSTRUCTION

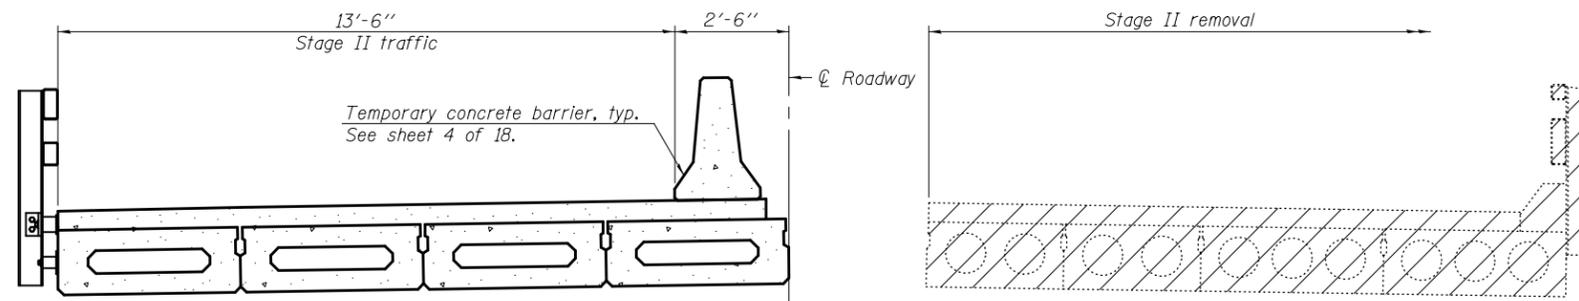

STAGE II REMOVAL

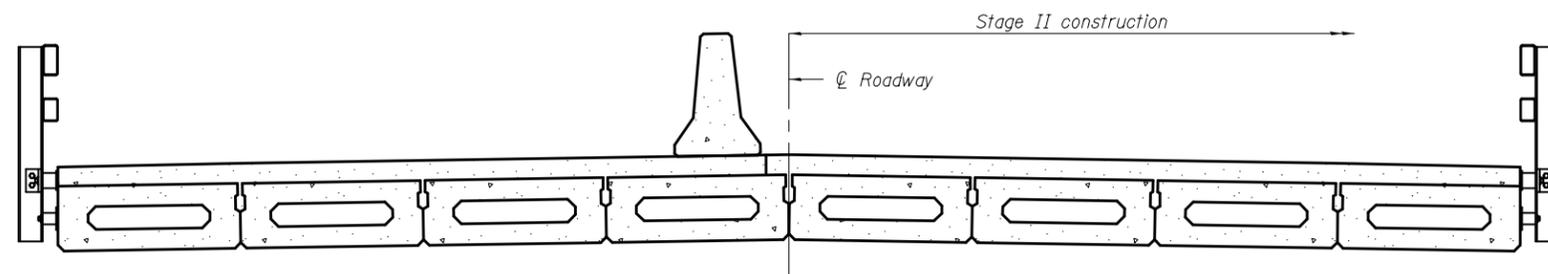

STAGE II CONSTRUCTION

Notes:
 All staging cross sections are looking west.
 For quantity of Temporary Concrete Barrier, see roadway plans.
 Hatched area indicates Removal of Existing Superstructures.

DESIGNED - IRENE PANTOJA
 CHECKED - JOSUE D. ORTIZ-VARELA
 DRAWN - MICHAEL B. MOSSMAN
 CHECKED - J.O.V. / I.P. / G.R.A.

EXAMINED
 PASSED
 ACTING ENGINEER OF BRIDGE DESIGN
 ACTING ENGINEER OF BRIDGES AND STRUCTURES

DATE - SEPTEMBER 16, 2014
 REVISED
 REVISED

STATE OF ILLINOIS
 DEPARTMENT OF TRANSPORTATION

STAGE CONSTRUCTION DETAILS
 STRUCTURE NO. 096 - 0063

SHEET NO. 3 OF 18 SHEETS

F.A.P. RTE.	SECTION	COUNTY	TOTAL SHEETS	SHEET NO.
823	(22BR2)BR	WAYNE	34	19
CONTRACT NO. 74365				
ILLINOIS FED. AID PROJECT				