



TYPICAL CROSS SECTION FAI ROUTE 57
STATION 4681+80 TO STATION 4725+61 (NBL)

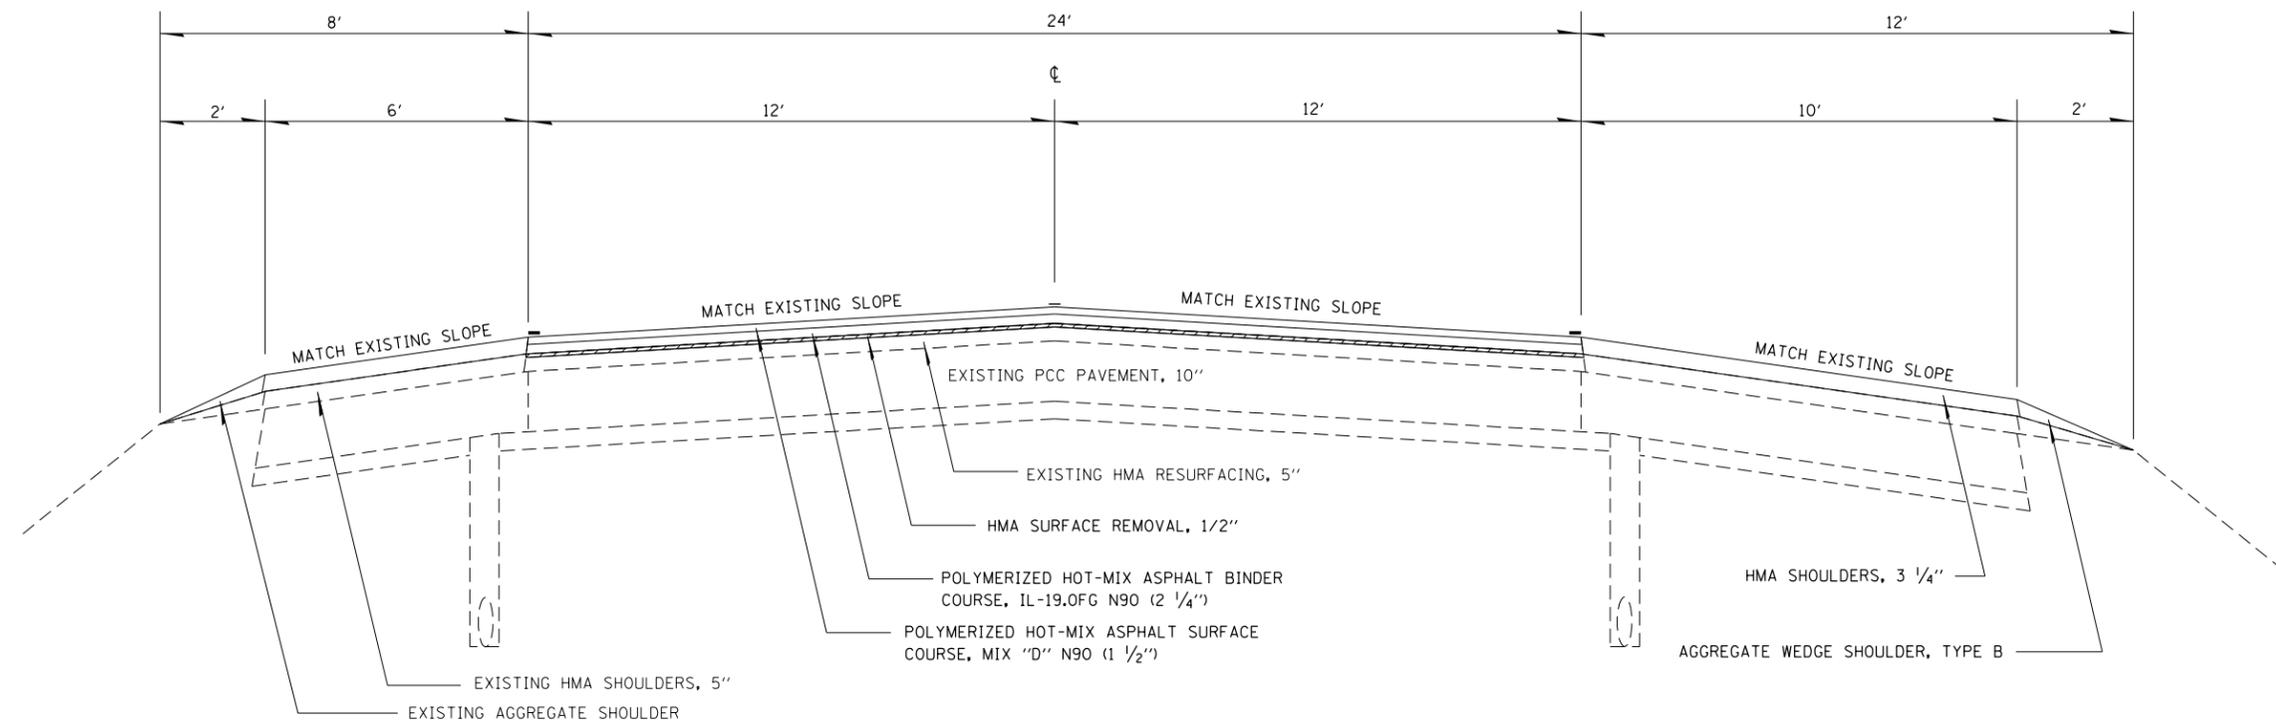

TYPICAL CROSS SECTION FAI ROUTE 57

STATION 4725+61.0 TO STATION 4822+15 (NBL) STATION 4632+86.0 TO STATION 4822+12.0 (SBL)
STATION 4890+86.0 TO STATION 4949+15 (NBL) STATION 4891+01.3 TO STATION 5008+30.0 (SBL)

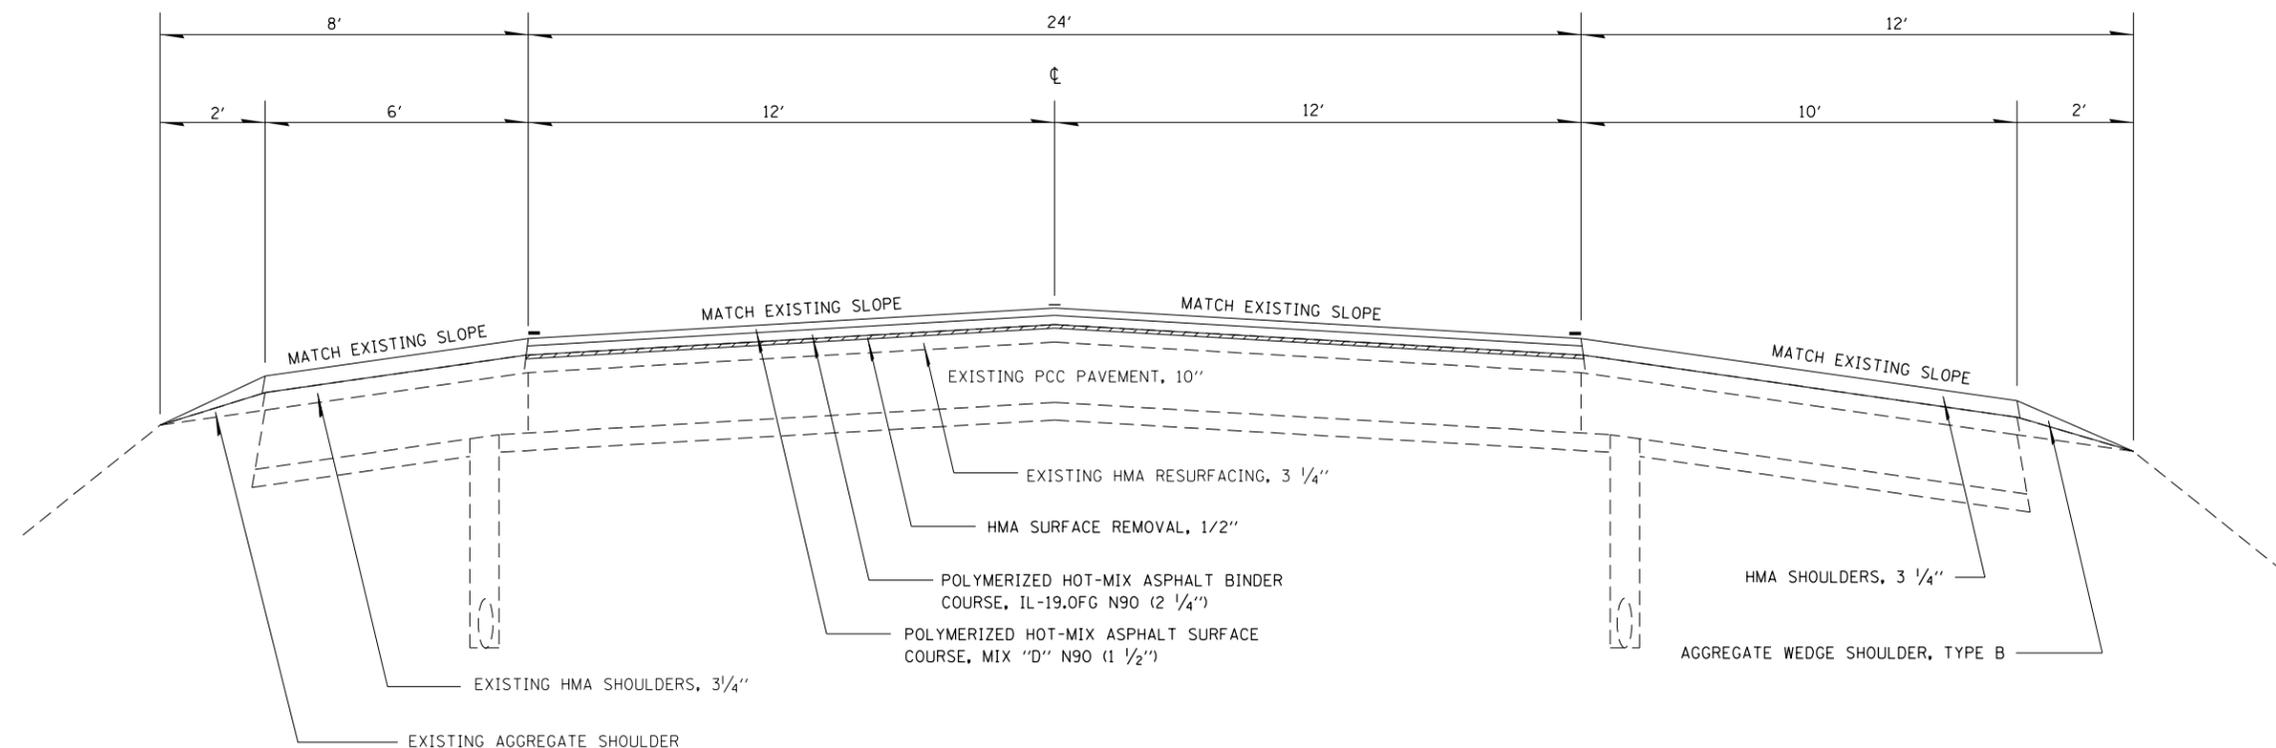

FILE NAME =	USER NAME = steffenmk	DESIGNED -	REVISED -	STATE OF ILLINOIS DEPARTMENT OF TRANSPORTATION	TYPICAL CROSS SECTIONS			F.A.I. RTE.	SECTION	COUNTY	TOTAL SHEETS	SHEET NO.
Default	4638-shr-typical.dgn	DRAWN -	REVISED -					57	(25-6,7)RS-2	EFFINGHAM	63	7
	PLOT SCALE = 100.0000' / in.	CHECKED -	REVISED -		CONTRACT NO. 74638			ILLINOIS FED. AID PROJECT				
	PLOT DATE = 9/8/2014	DATE -	REVISED -		SCALE: N/A	SHEET 1 OF 3 SHEETS	STA. TO STA.					