


TYPICAL CROSS SECTION FAI ROUTE 57

STATION 4625+56 TO STATION 4681+80 (NBL)
 STATION 4822+15 TO STATION 4890+86 (NBL)
 STATION 4949+15 TO STATION 5015+43 (NBL)

 STATION 4625+53 TO STATION 4632+86 (SBL)
 STATION 4822+12 TO STATION 4891+01.3 (SBL)
 STATION 5008+30 TO STATION 5009+14 (SBL)

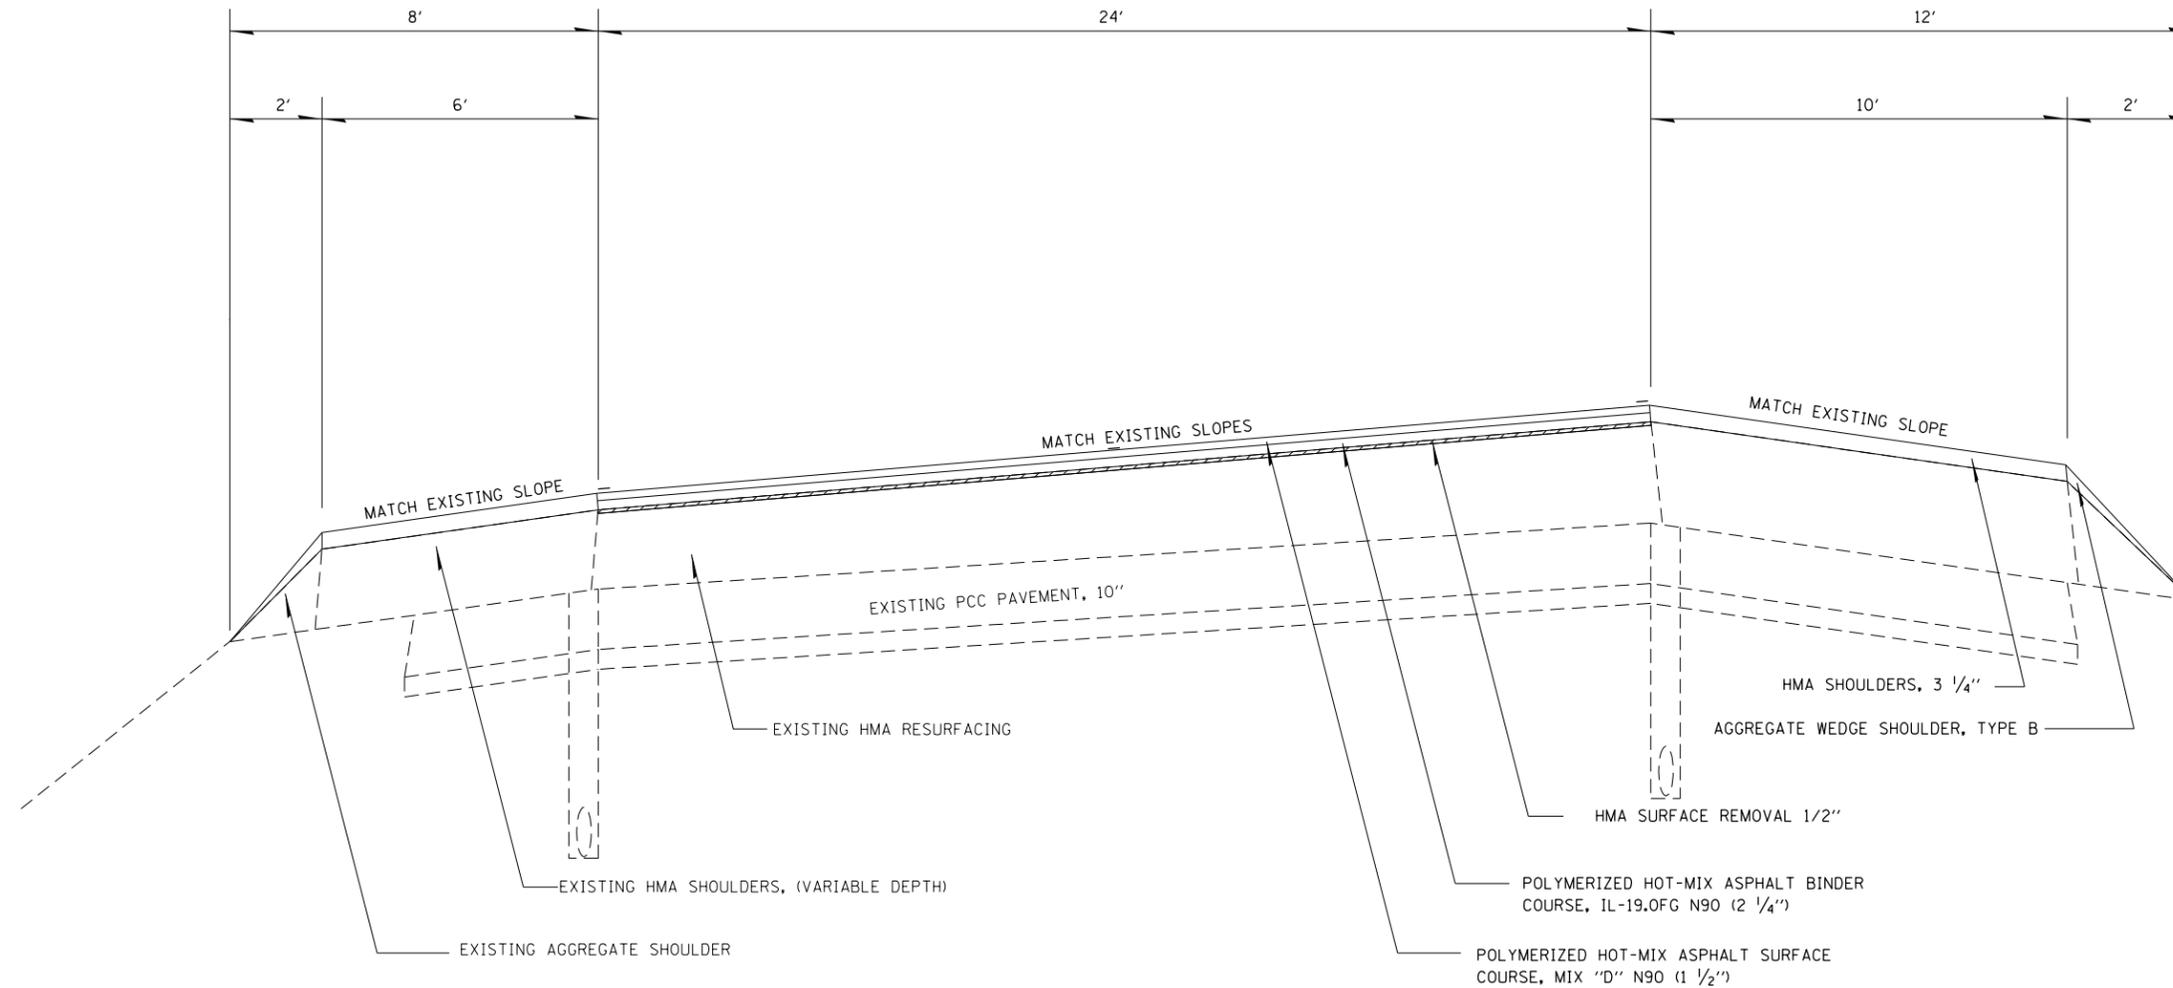

NOTE: THE MAXIMUM ALGEBRAIC DIFFERENCE BETWEEN PAVEMENT SLOPE AND SHOULDER SLOPE SHALL NOT EXCEED 8%.

FILE NAME =	USER NAME = steffenmk	DESIGNED -	REVISED -
ci:\pw\work\p\dot\steffenmk\d0401616\07	4638-sh-typical.dgn	DRAWN -	REVISED -
Default	PLOT SCALE = 100.0000' / 1"	CHECKED -	REVISED -
	PLOT DATE = 9/8/2014	DATE -	REVISED -

**STATE OF ILLINOIS
DEPARTMENT OF TRANSPORTATION**

TYPICAL CROSS SECTIONS			
SCALE: N/A	SHEET 2 OF 3 SHEETS	STA.	TO STA.

F.A.I. RTE.	SECTION	COUNTY	TOTAL SHEETS	SHEET NO.
57	(25-6,7)RS-2	EFFINGHAM	63	8
CONTRACT NO. 74638				
ILLINOIS FED. AID PROJECT				