


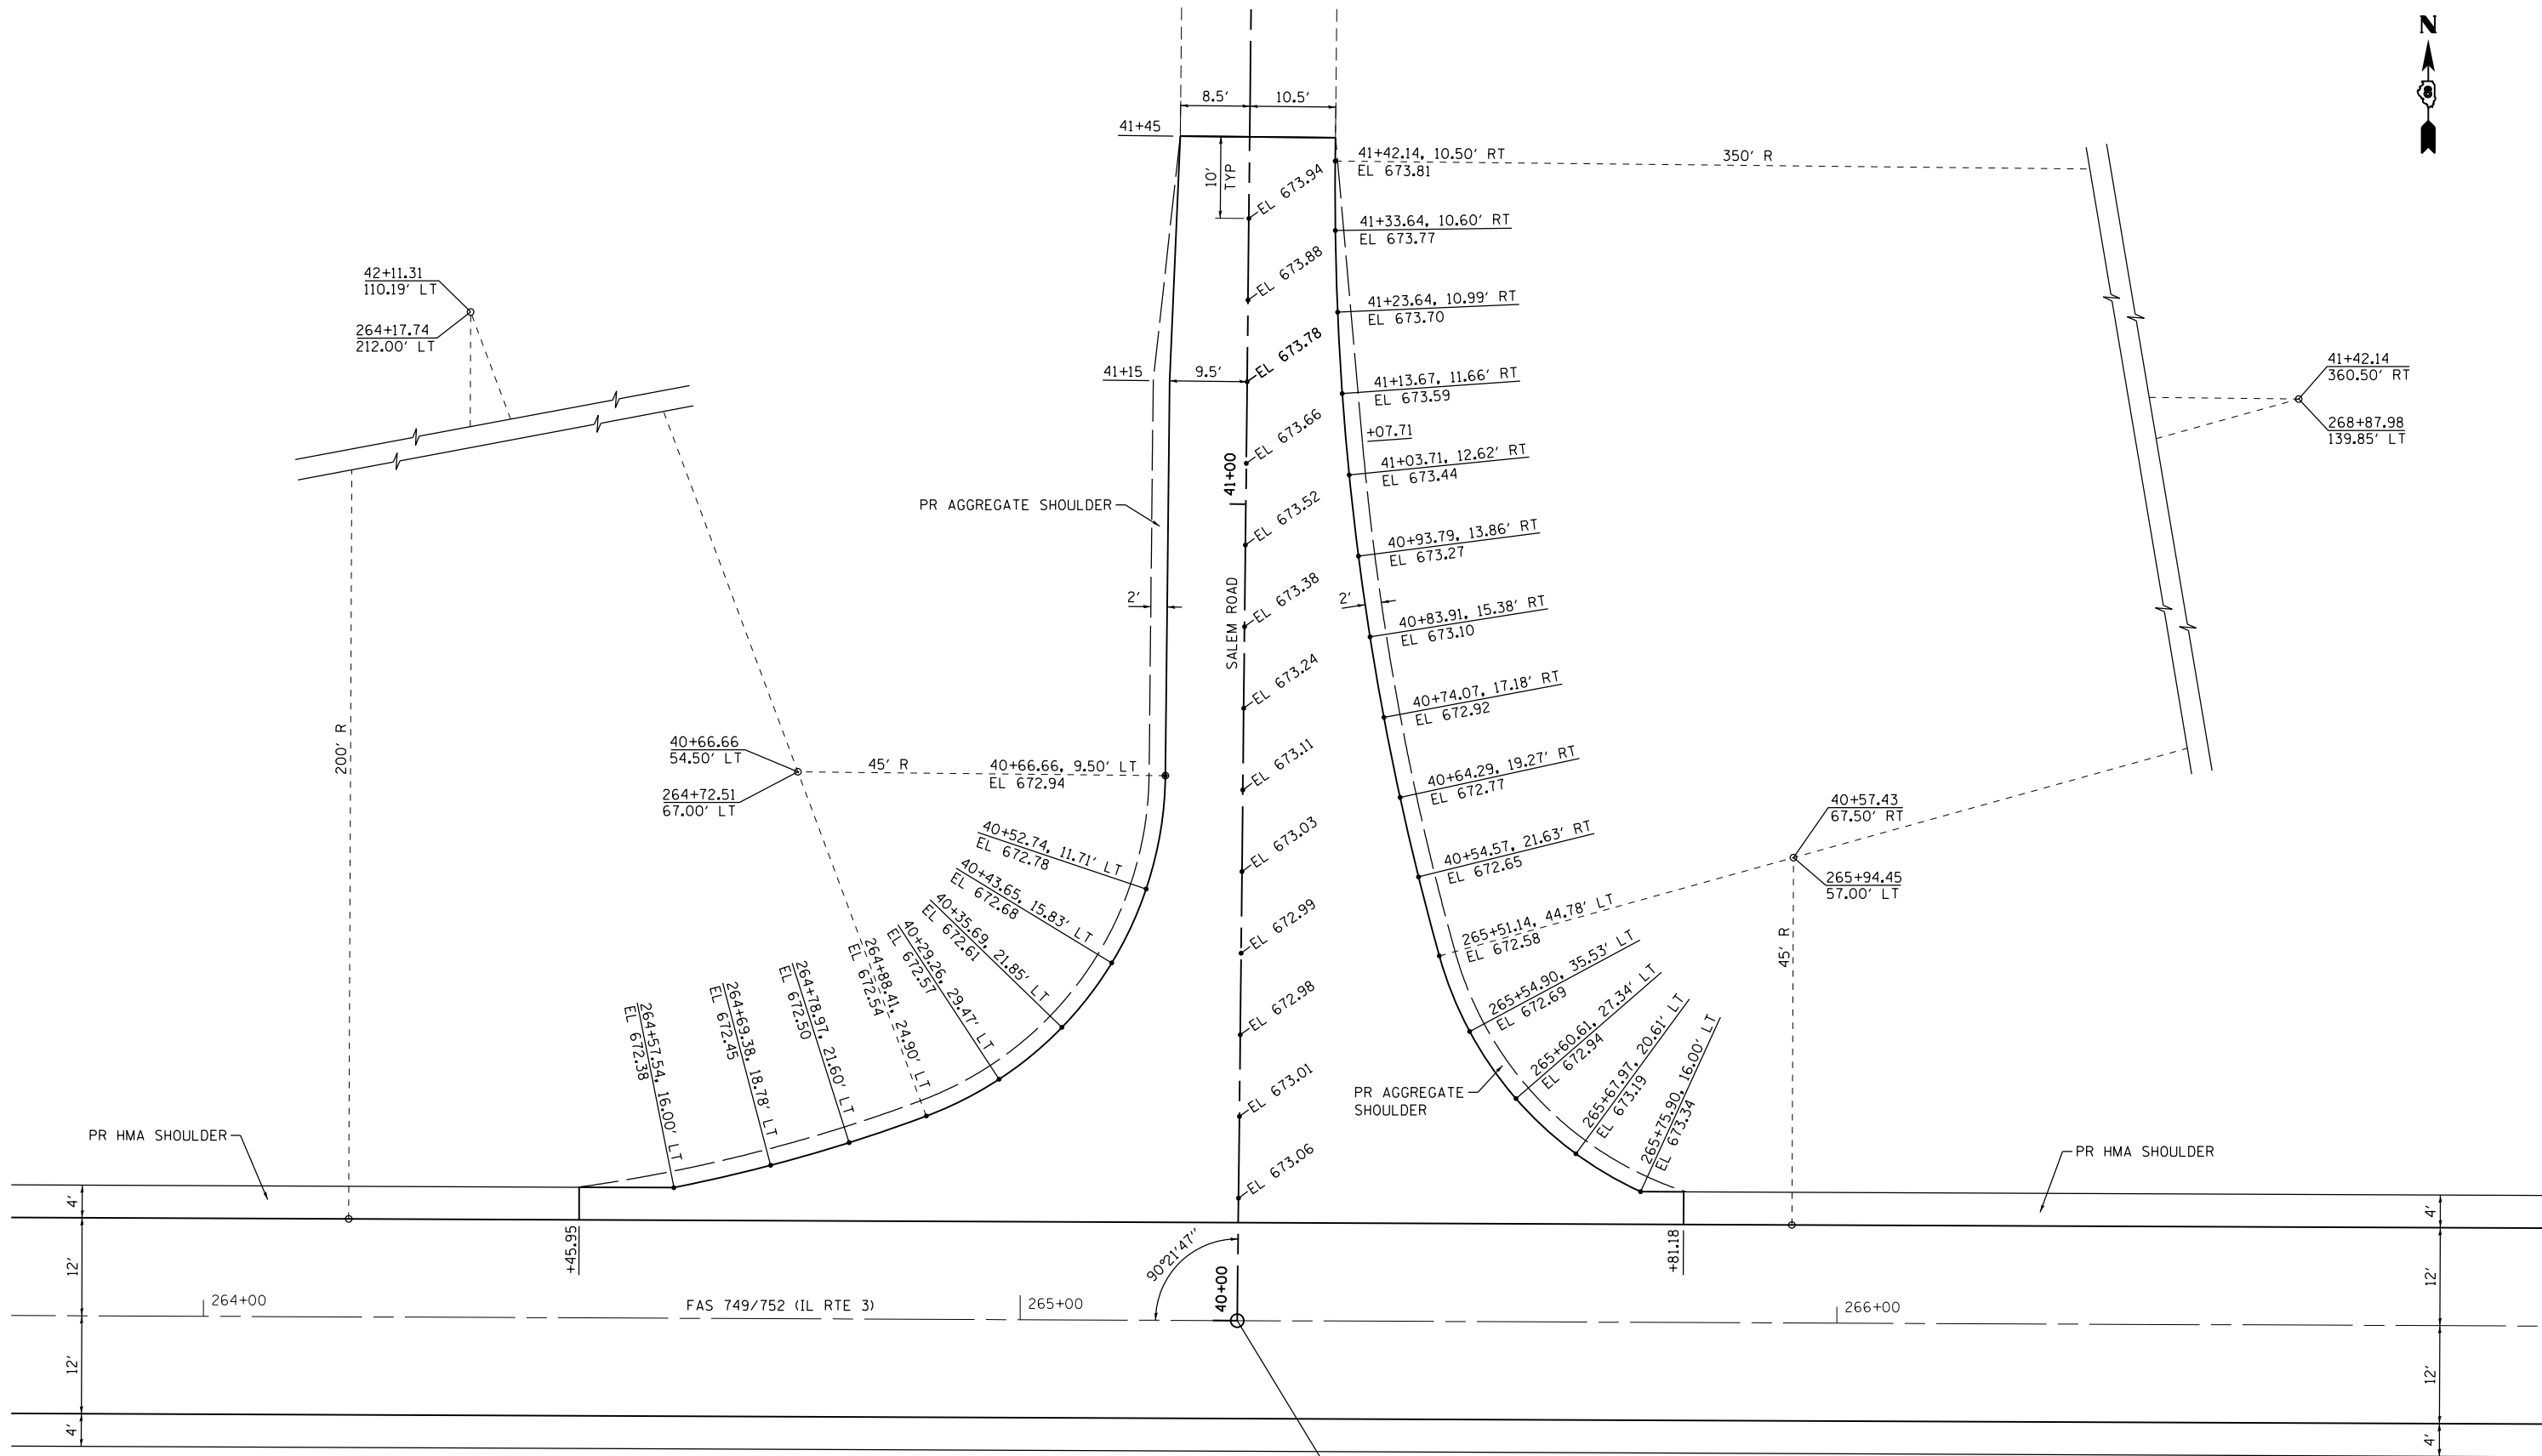

FILE NAME = S:\Projects\085-002B-VHY IL 3\_Cref\asn\dm\CADD\_Sheets\085789-shr-inter-sect.dgn



STA 265+26.58 FAS 749/752 (IL RTE 3)  
STA 40+00.00 SALEM RD



USER NAME = ljackson	DESIGNED - ACM	REVISED -
MODEL NAME = Int 4 Salem	DRAWN - EDW	REVISED -
PLOT SCALE = 20.0000' / in.	CHECKED - LWJ	REVISED -
PLOT DATE = 8/22/2014	DATE - 8-11-14	REVISED -

**STATE OF ILLINOIS  
DEPARTMENT OF TRANSPORTATION**

**INTERSECTION DETAILS  
FAS 749/752 (IL RTE 3) & SALEM RD**

SCALE: 1"=10'    SHEET 4 OF 6 SHEETS

F.A.S. RTE.	SECTION	COUNTY	TOTAL SHEETS	SHEET NO.
• 749/752	101-2RS-1	JERSEY	438	191
CONTRACT NO. 76789				
ILLINOIS FED. AID PROJECT				