
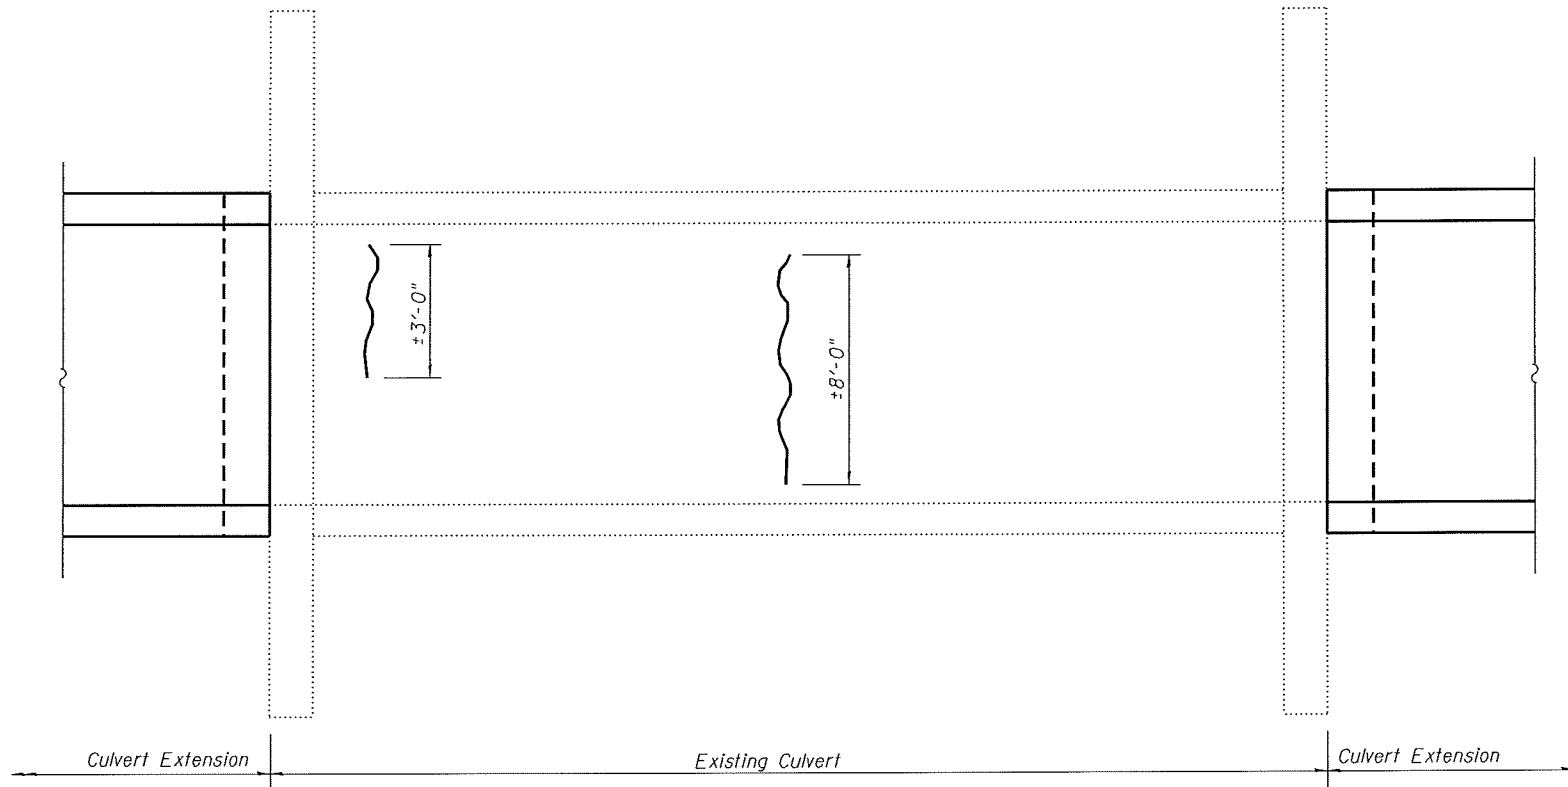


ELEVATION
(Showing Inside Face of East Wall)

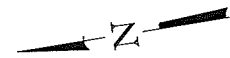

PLAN
(Showing Bottom of Top Slab)

Note:
The limits of Epoxy Crack Injection shown are approximate. The limits of Epoxy Crack Injection may vary in the field. Changes in the quantity of Epoxy Crack Injection shall be approved by the Engineer.

Indicates Epoxy Crack Injection Required

FILE NAME = 217+14.99-76789-004.dgn



USER NAME = jdrinkelmann	DESIGNED - JD	REVISED -
Illinois Design Firm Number 104,001670	CHECKED - BB	REVISED -
PLOT SCALE =	DRAWN - WS	REVISED -
PLOT DATE = 8/8/2014	CHECKED - CJF	REVISED -

**STATE OF ILLINOIS
DEPARTMENT OF TRANSPORTATION**

**EXISTING BOX CULVERT REPAIR DETAILS
STRUCTURE NUMBER 042-2471**

SHEET NO. 4 OF 4 SHEETS

F.A.S. RTE.	SECTION	COUNTY	TOTAL SHEETS	SHEET NO.
752	101-2RS-1	JERSEY	438	217
ILLINOIS FED. AID PROJECT			CONTRACT NO. 76789	