

 Indicates Limits of Structural Repair of Concrete

**ELEVATION**  
(Showing Inside Face of East Wall)

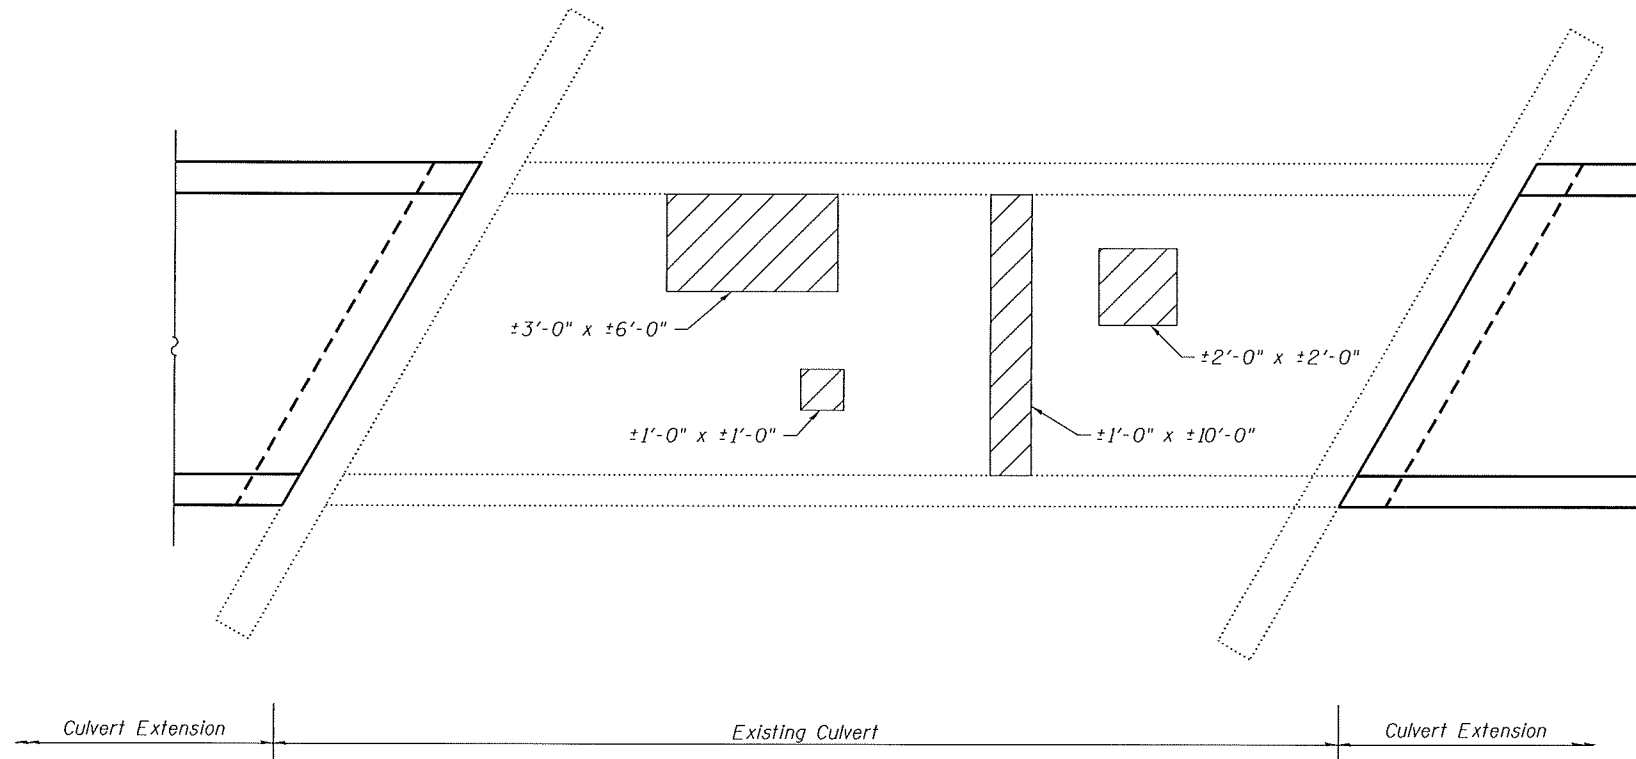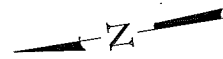

*Note:*  
Temporary shoring and cribbing shall be considered for the concrete areas designated for repair. (See Special Provisions for Structural Repair of Concrete). Cost included with Structural Repair of Concrete.

**PLAN**  
(Showing Bottom of Top Slab)

FILE NAME = 405-67.37-76785-205.dgn



USER NAME = jdirkeImenn	DESIGNED - JD	REVISED -
Illinois Design Firm Number 184.001670	CHECKED - BB	REVISED -
PLOT SCALE =	DRAWN - YS	REVISED -
PLOT DATE = 8/8/2014	CHECKED - CJF	REVISED -

STATE OF ILLINOIS  
DEPARTMENT OF TRANSPORTATION

EXISTING BOX CULVERT REPAIR DETAILS  
STRUCTURE NUMBER 042-2475

SHEET NO. 5 OF 5 SHEETS

F.A.S. RTE.	SECTION	COUNTY	TOTAL SHEETS	SHEET NO.
752	101-2RS-1	JERSEY	438	273
CONTRACT NO. 76789				
ILLINOIS FED. AID PROJECT				