


FINAL SURVEY NO.	SURVEYED PLOTTED AREAS CHECKED	BY	DATE

ORIGINAL SURVEY NO.	SURVEYED PLOTTED AREAS CHECKED	BY	DATE

FILE NAME = S:\P\Projects\089-002B-VH-IL-3-Grat\cm\egp\CADD\_Sheets\0876789-plt-ssht.dgn

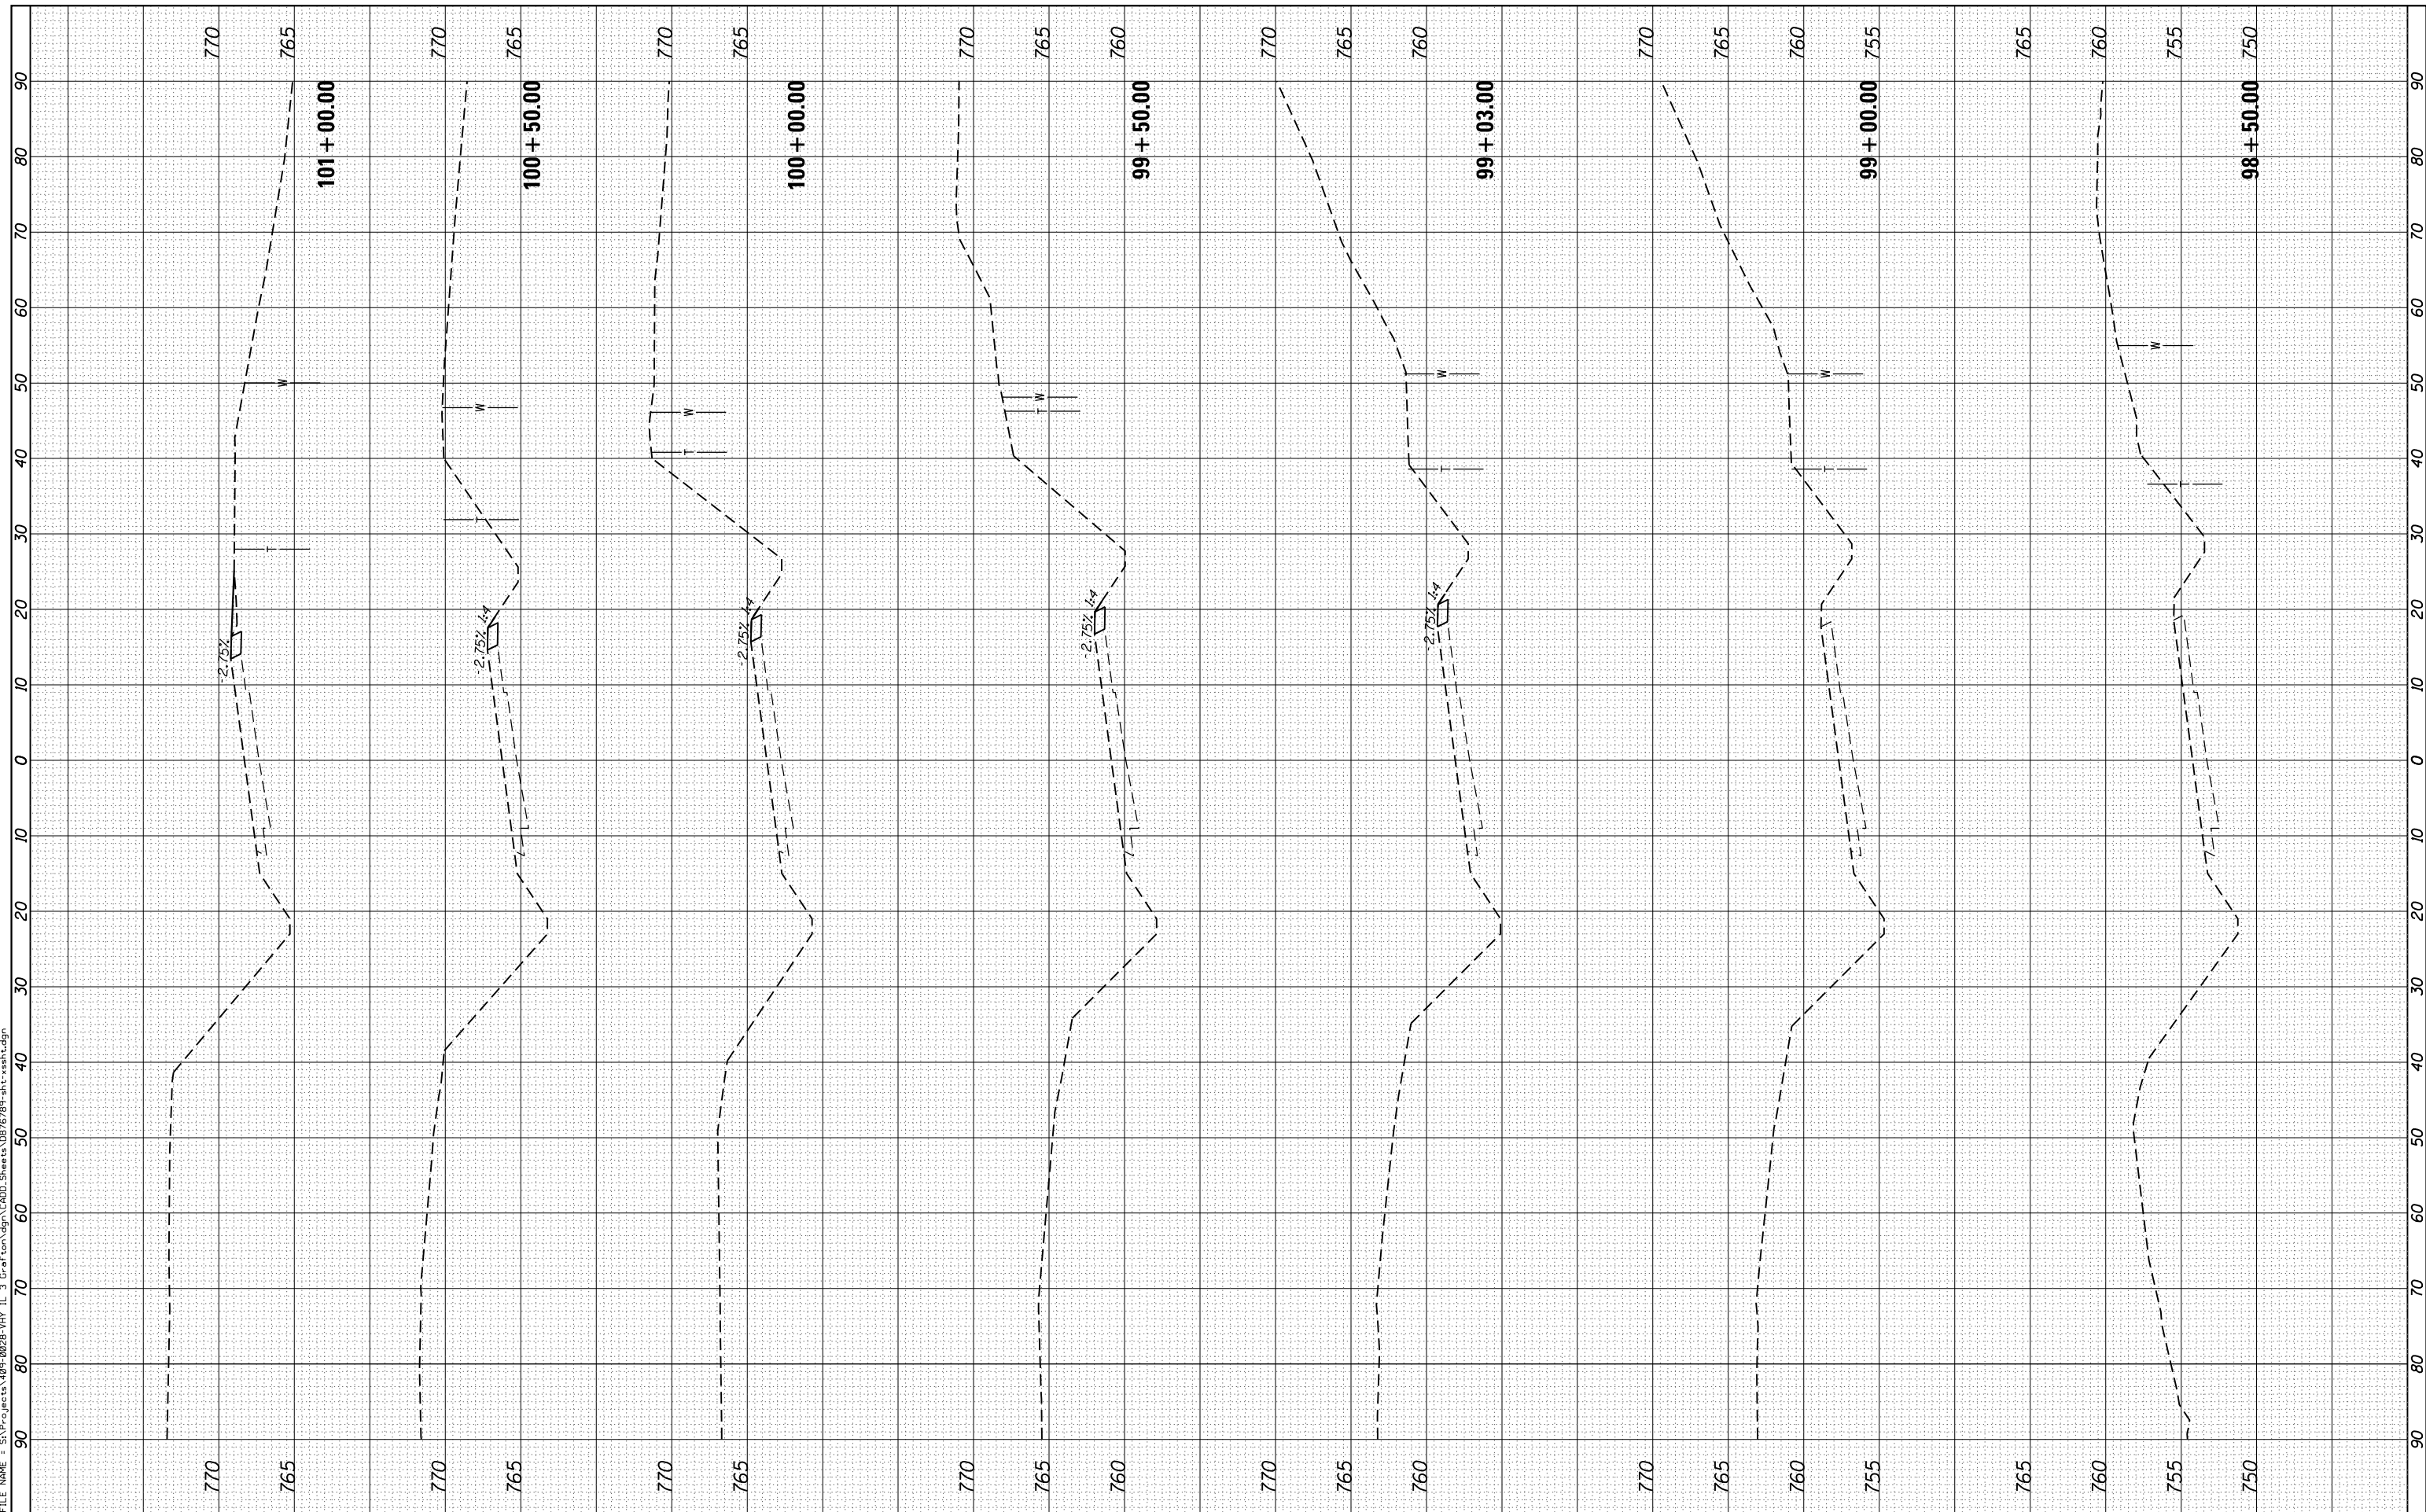

USER NAME = l.jackson	DESIGNED - ACM	REVISED -
MODEL NAME = Default	DRAWN - EDW	REVISED -
PLOT SCALE = 20.0000' / in.	CHECKED - LWJ	REVISED -
PLOT DATE = 8/11/2014	DATE - 8-11-14	REVISED -

**STATE OF ILLINOIS  
DEPARTMENT OF TRANSPORTATION**

<b>CROSS SECTIONS FAS ROUTE 752 (IL ROUTE 3)</b>	
SCALE:	SHEET 1 OF 138 SHEETS STA. 98+50.00 TO STA.101+00.00

F.A. RTE.	SECTION	COUNTY	TOTAL SHEETS	SHEET NO.
• 749/752	101 2RS-1	JERSEY	438	295
CONTRACT NO. 76789			ILLINOIS FED. AID PROJECT	