


FINAL SURVEY NO.	SURVEYED PLOTTED TEMPLATE AREAS CHECKED	BY	DATE

ORIGINAL SURVEY NO.	SURVEYED PLOTTED TEMPLATE AREAS CHECKED	BY	DATE

FILE NAME = S:\P\Projects\089-0228-VH-IL-3-Grat\cm\egp\CADD_Sheets\0876789-81t-ssht.dgn

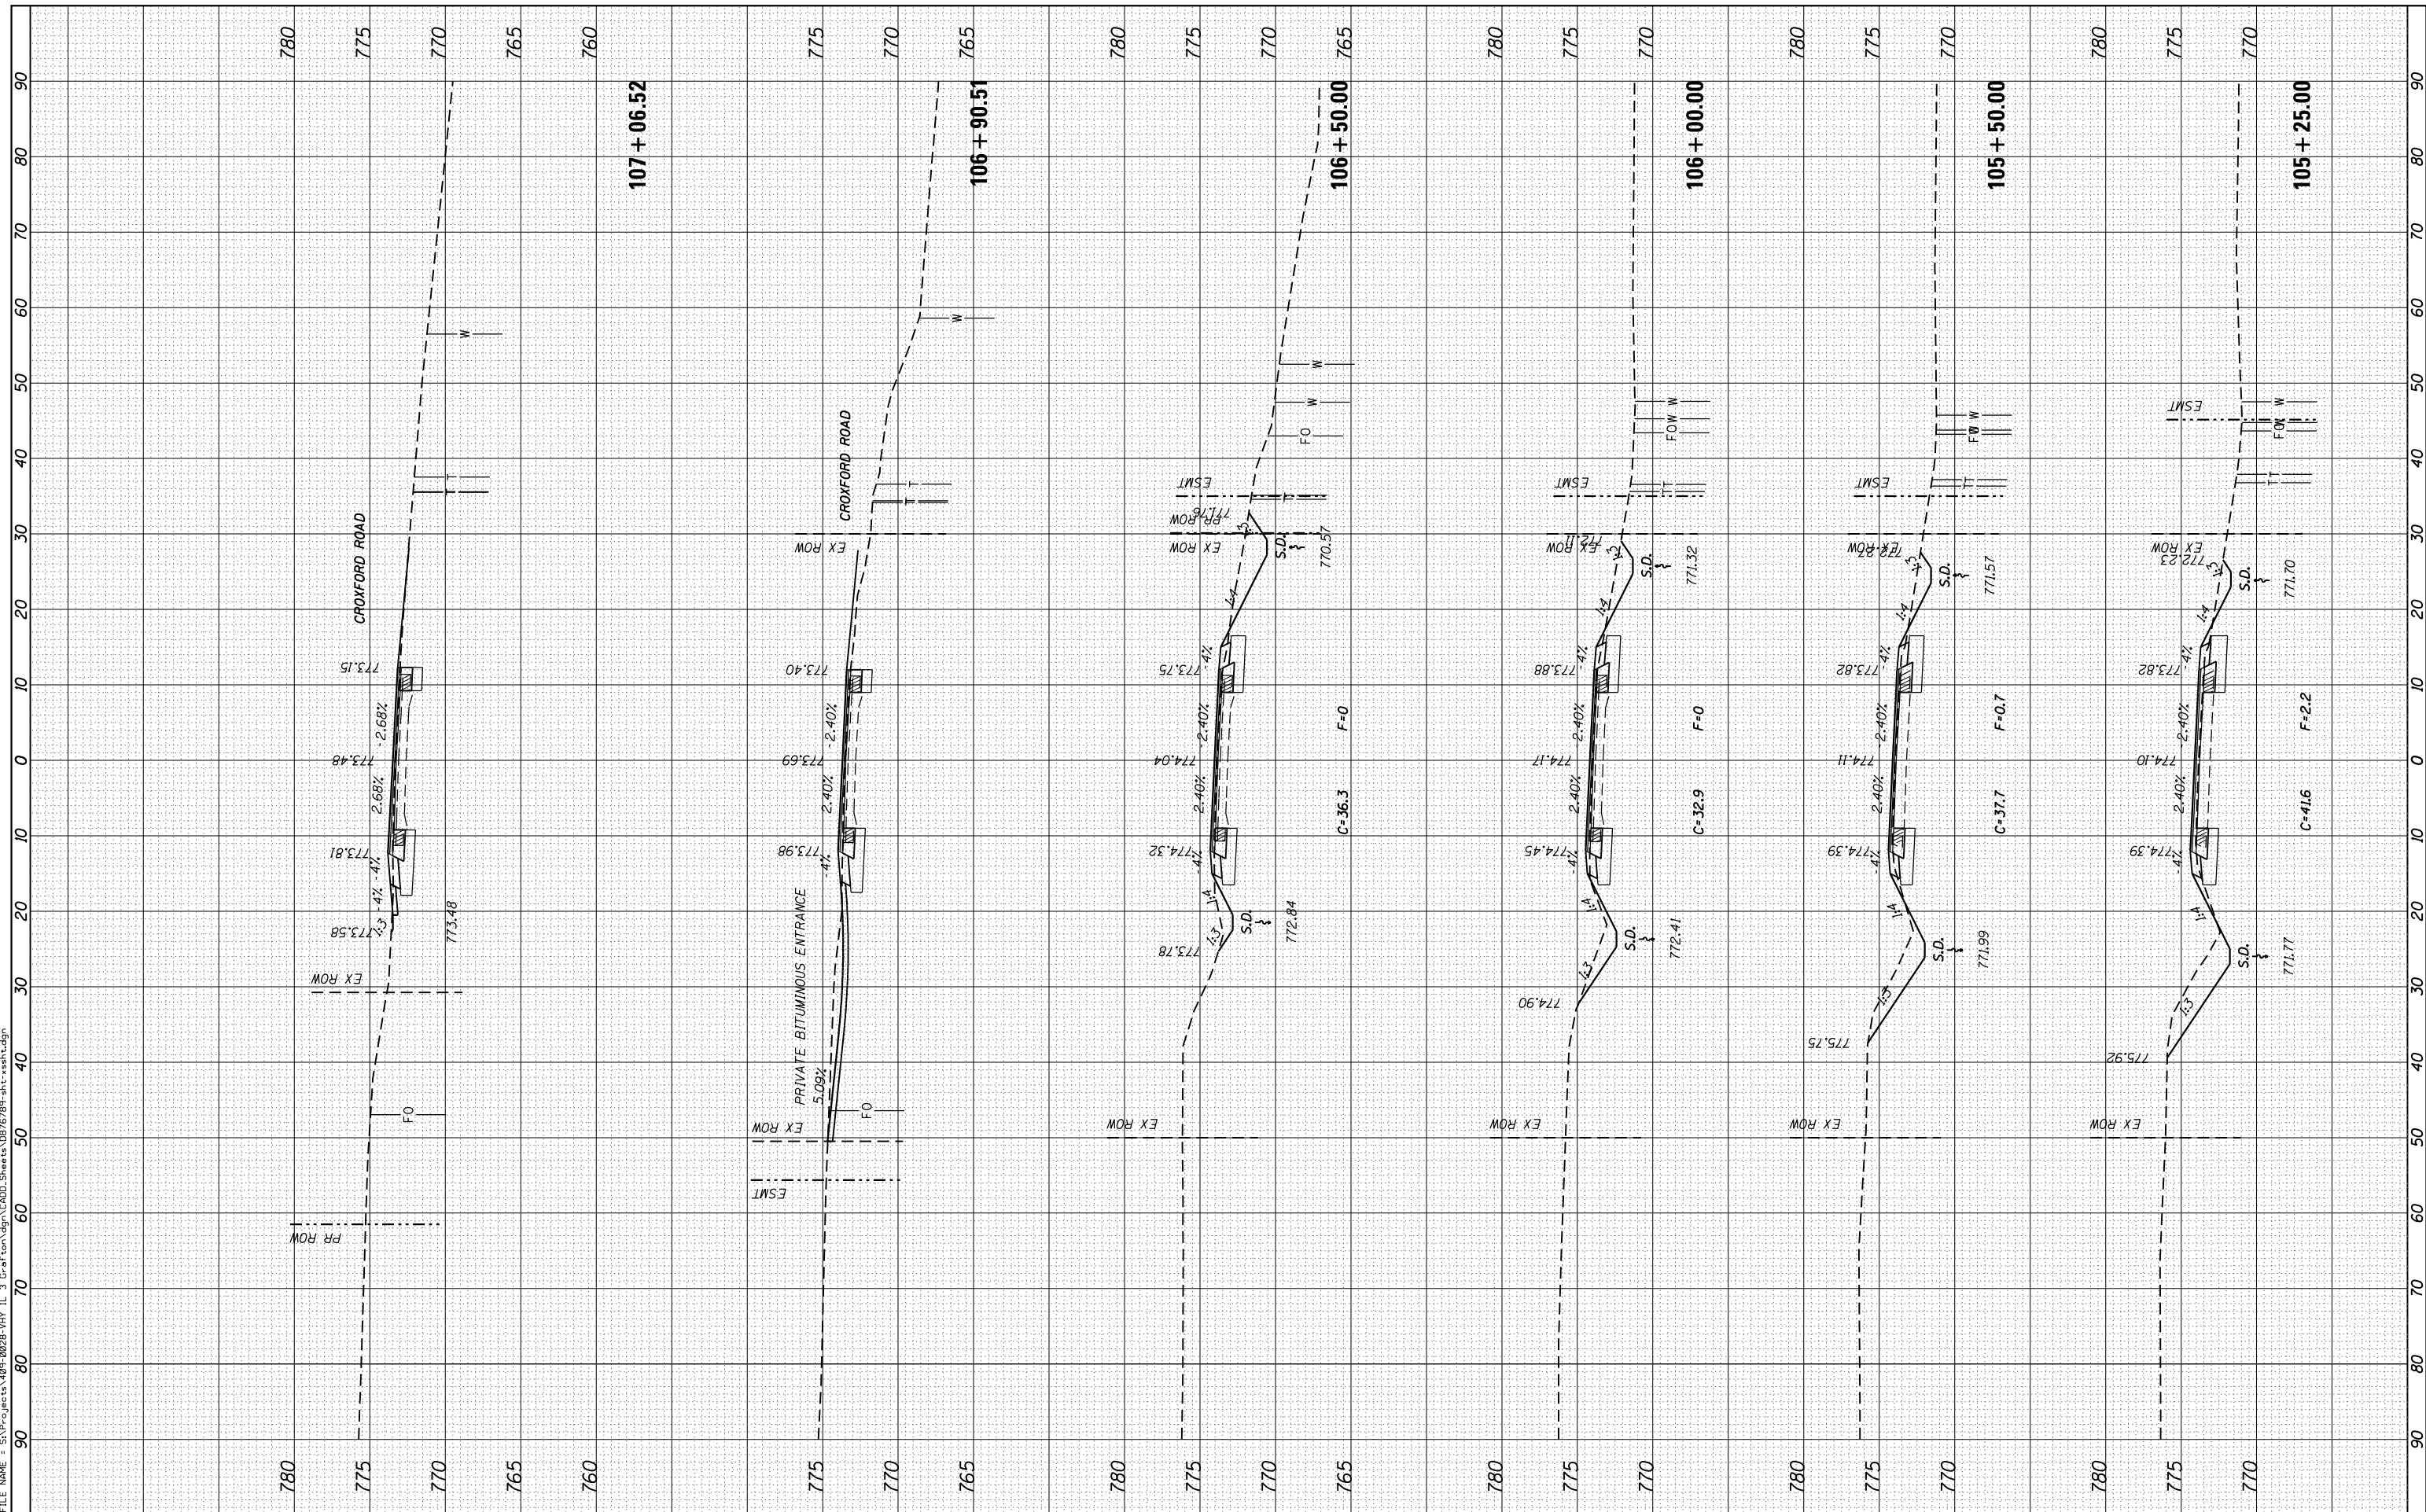

USER NAME = l1ackson	DESIGNED - ACM	REVISED -
MODEL NAME = Default	DRAWN - EDW	REVISED -
PLOT SCALE = 20.0000' / in.	CHECKED - LWJ	REVISED -
PLOT DATE = 8/11/2014	DATE - 8-11-14	REVISED -

**STATE OF ILLINOIS
DEPARTMENT OF TRANSPORTATION**

**CROSS SECTIONS
FAS ROUTE 752 (IL ROUTE 3)**

SCALE: SHEET 4 OF 138 SHEETS STA. 105+25.00 TO STA. 107+06.52

F.A. RTE.	SECTION	COUNTY	TOTAL SHEETS	SHEET NO.
• 749/752	101 2RS-1	JERSEY	438	298
			CONTRACT NO. 76789	
			ILLINOIS FED. AID PROJECT	