


BY	DATE
SURVEYED	
PLOTTED	
TEMPLATE	
AREAS CHECKED	
AREAS CHECKED	

BY	DATE
SURVEYED	
PLOTTED	
TEMPLATE	
AREAS CHECKED	
AREAS CHECKED	

FILE NAME = S:\P\Projects\089-0228-VH-IL-3-Grat\cm\egp\CADD\Sheets\08976789-plt-ssht.dgn

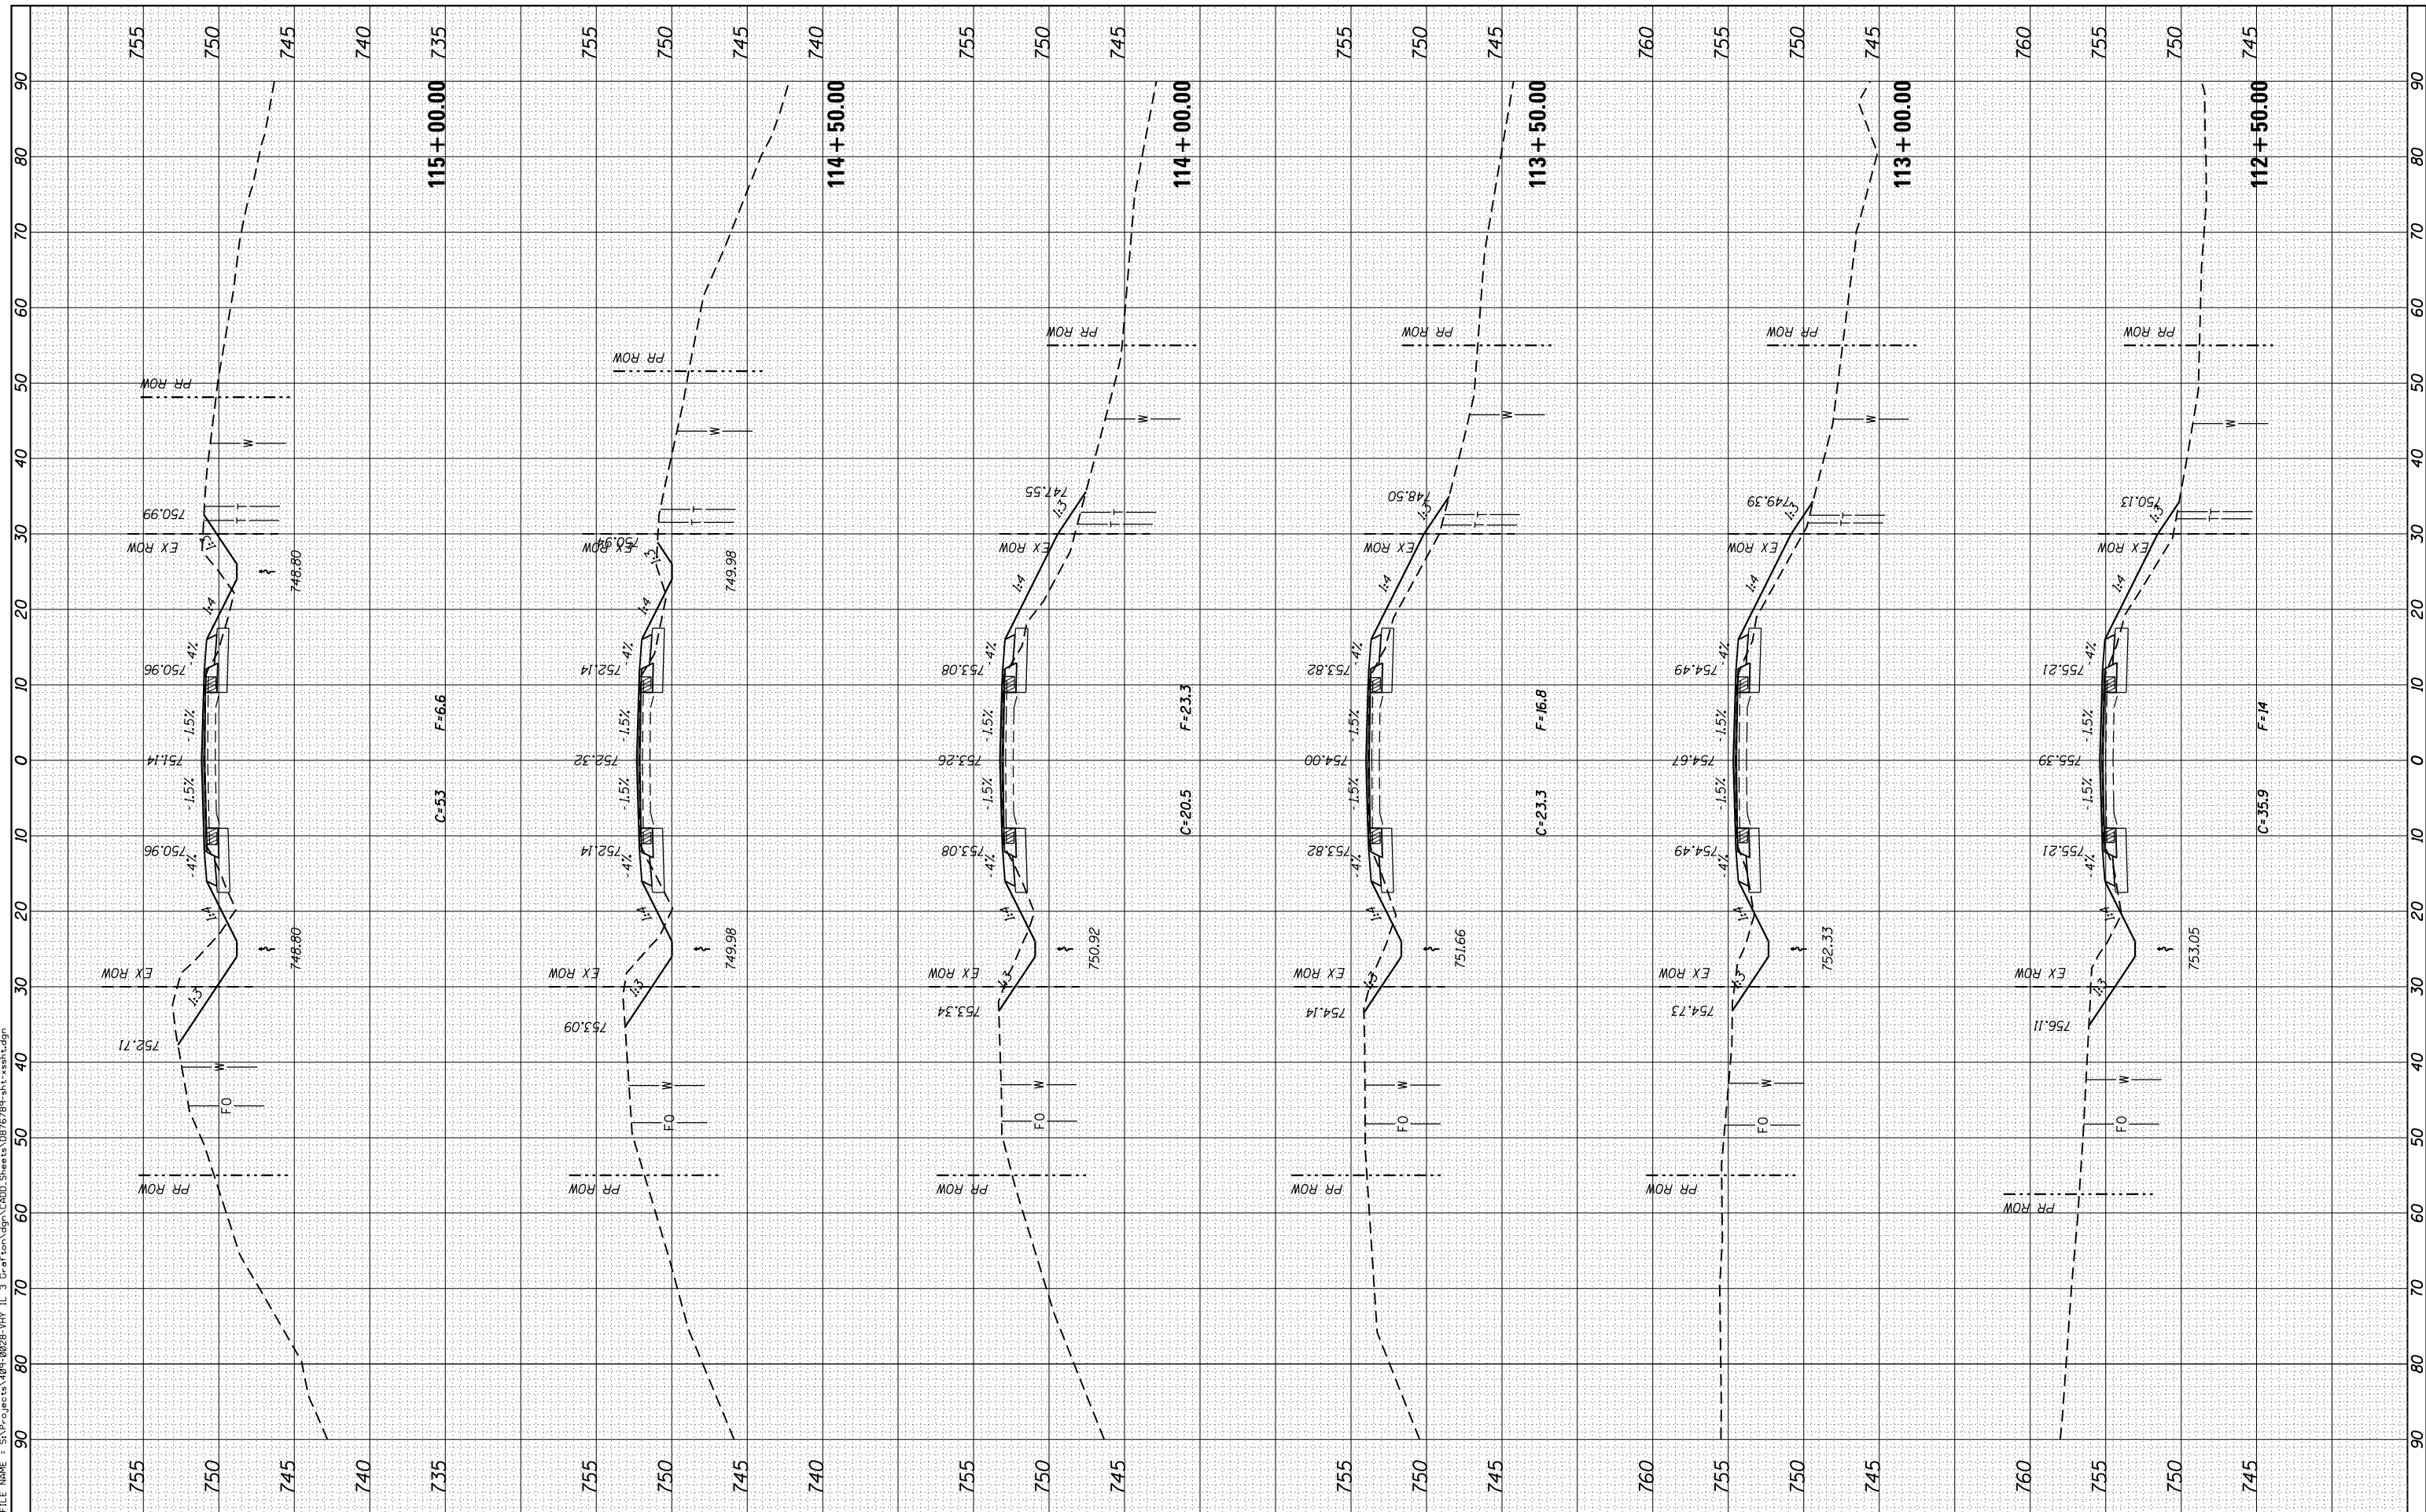

USER NAME =	l.jackson
MODEL NAME =	Default
PLOT SCALE =	20.0000' / in.
PLOT DATE =	8/11/2014
DESIGNED -	ACM
DRAWN -	EDW
CHECKED -	LWJ
DATE -	8-11-14
REVISED -	
REVISED -	
REVISED -	
REVISED -	

**STATE OF ILLINOIS  
DEPARTMENT OF TRANSPORTATION**

<b>CROSS SECTIONS FAS ROUTE 752 (IL ROUTE 3)</b>	
SCALE:	SHEET 7 OF 138 SHEETS STA. 112+50.00 TO STA. 115+00.00

F.A. RTE.	SECTION	COUNTY	TOTAL SHEETS	SHEET NO.
• 749/752	101 2RS-1	JERSEY	438	301
CONTRACT NO. 76789			ILLINOIS FED. AID PROJECT	