


| | | |
|--------------|---------------|------|
| FINAL SURVEY | SURVEYED | DATE |
| NOTE BOOK | PLOTTED | |
| NO. | TEMPLATE | |
| | AREAS CHECKED | |
| | AREAS CHECKED | |

| | | |
|-----------------|---------------|------|
| ORIGINAL SURVEY | SURVEYED | DATE |
| NOTE BOOK | PLOTTED | |
| NO. | TEMPLATE | |
| | AREAS CHECKED | |
| | AREAS CHECKED | |

FILE NAME = S:\P\Projects\089-0228-VH-IL-3\Grat\cm\cadd\CADD_Sheets\0876789-481t-ssht.dgn

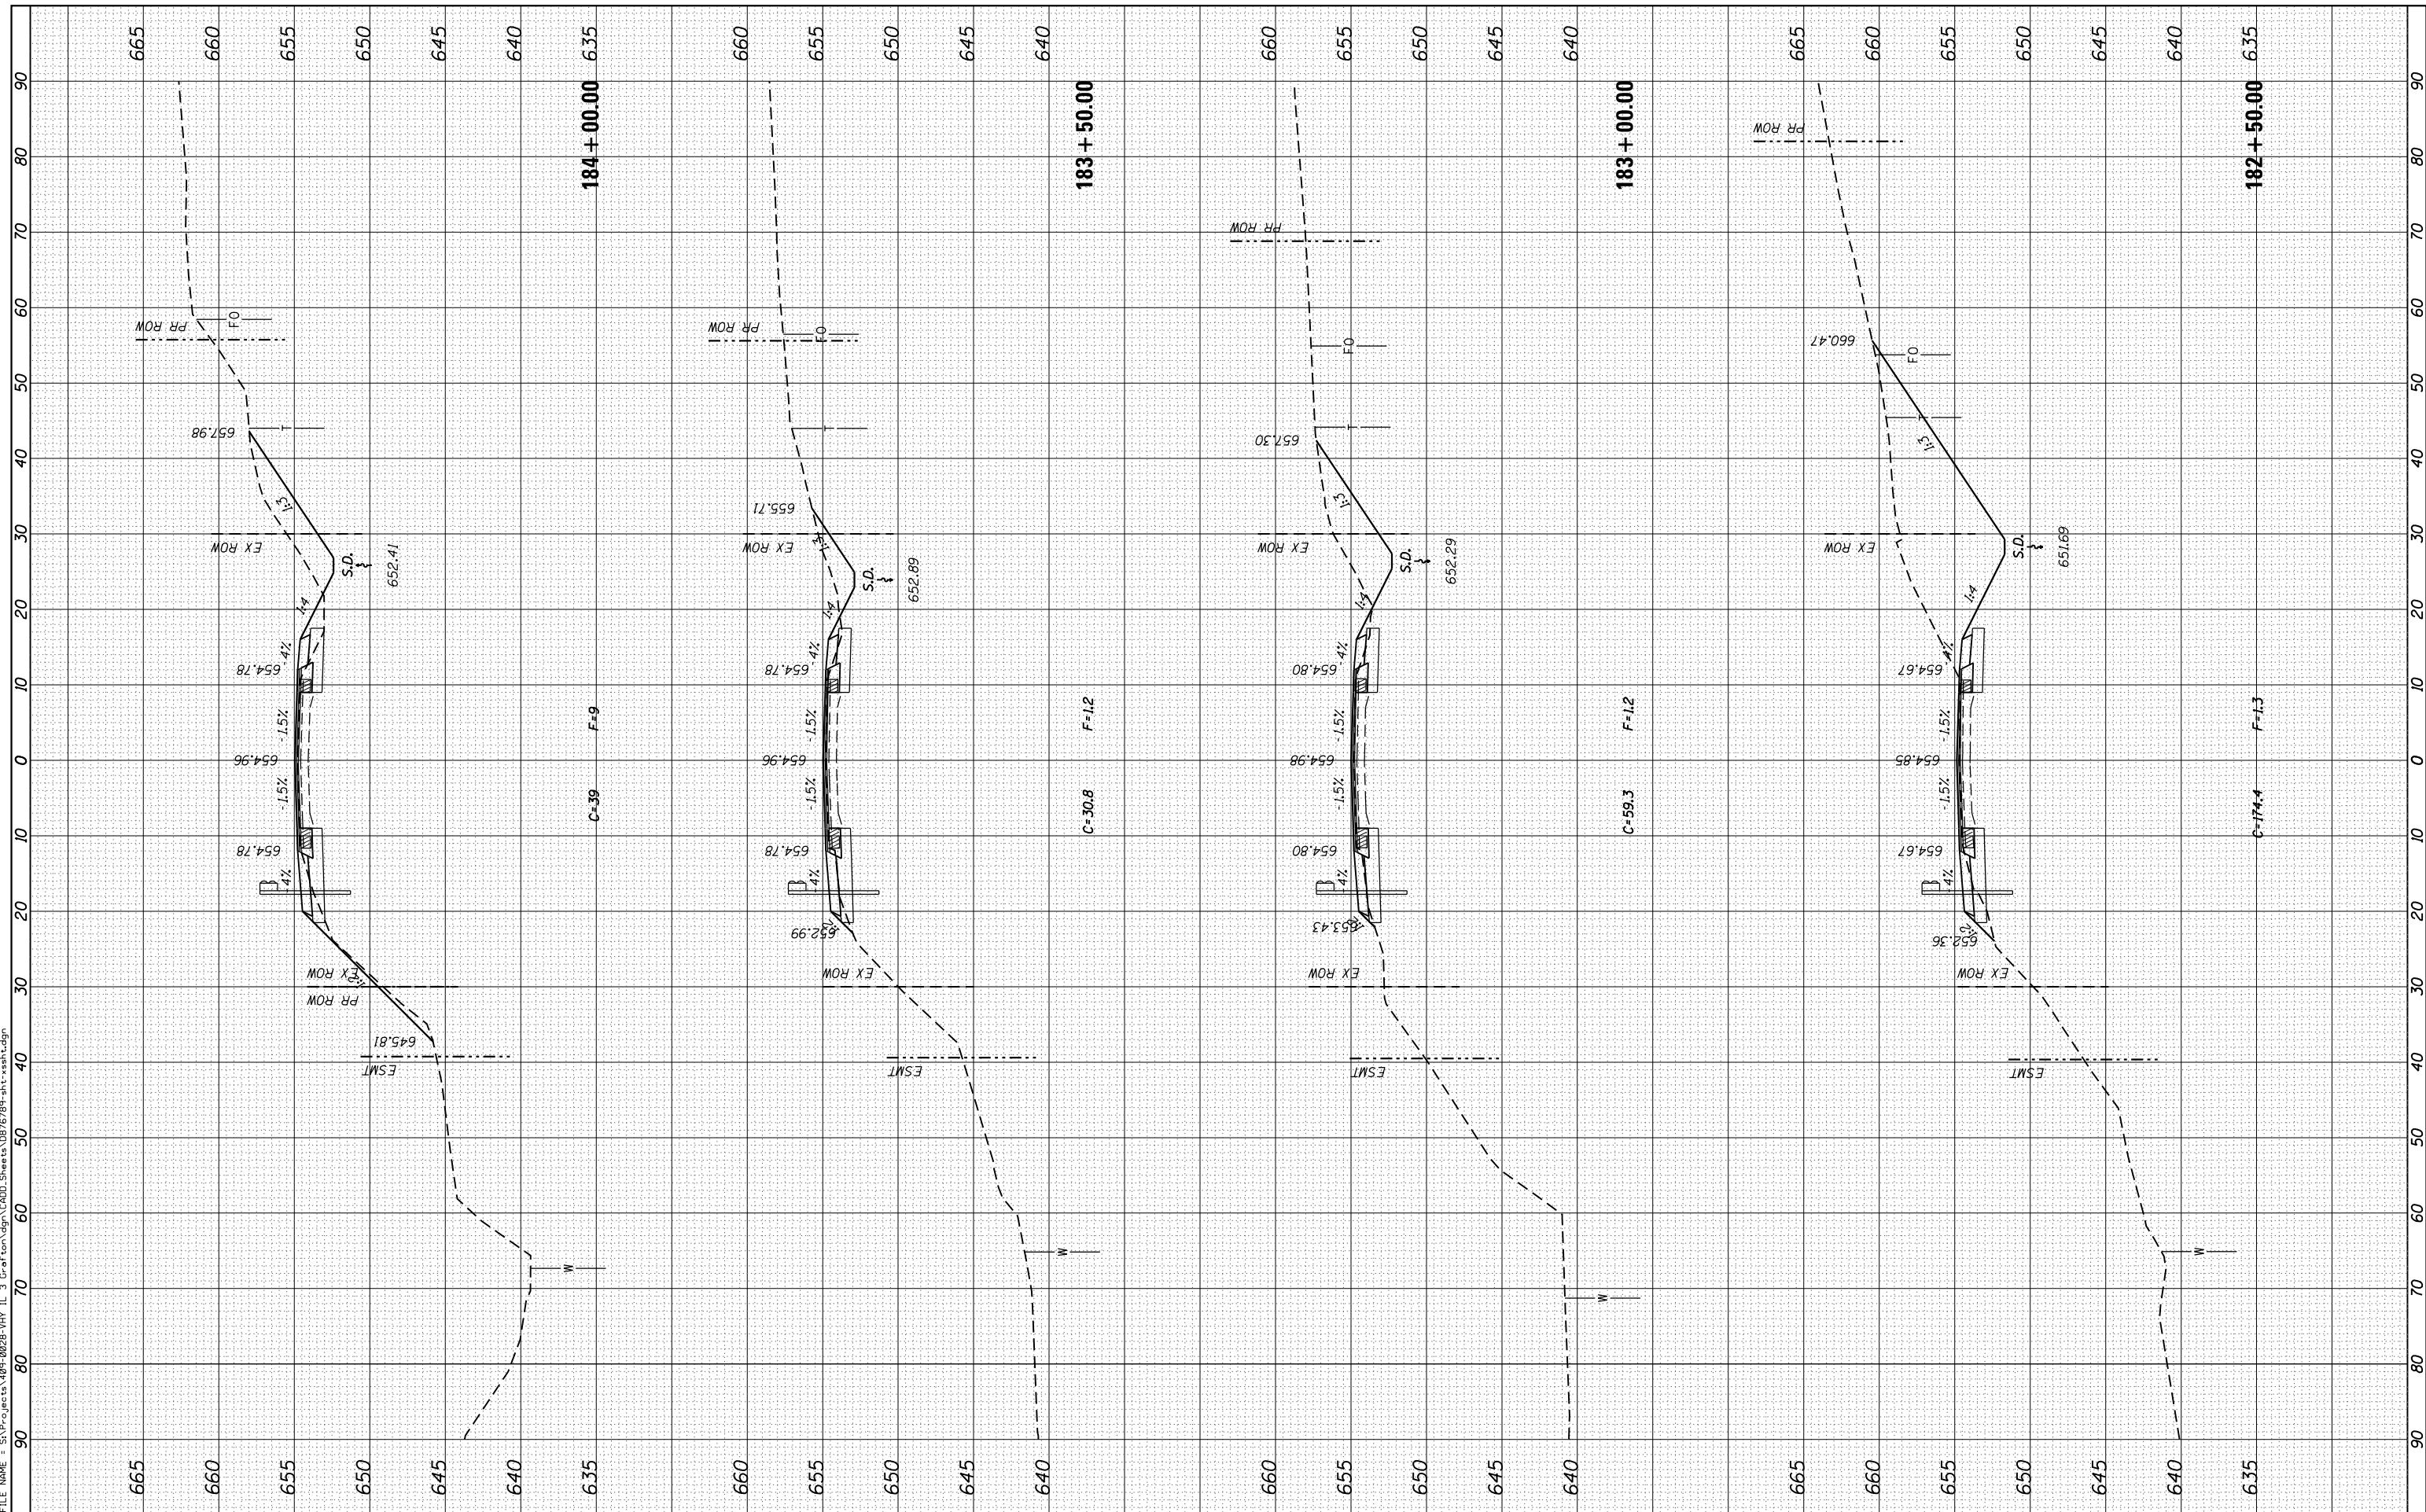

| | |
|--------------|----------------|
| USER NAME = | ljackson |
| MODEL NAME = | Default |
| PLOT SCALE = | 20.0000' / in. |
| PLOT DATE = | 8/11/2014 |

| | | | |
|------------|---------|-----------|--|
| DESIGNED - | ACM | REVISED - | |
| DRAWN - | EDW | REVISED - | |
| CHECKED - | LWJ | REVISED - | |
| DATE - | 8-11-14 | REVISED - | |

STATE OF ILLINOIS
DEPARTMENT OF TRANSPORTATION

| | |
|----------------------------|---|
| CROSS SECTIONS | |
| FAS ROUTE 752 (IL ROUTE 3) | |
| SCALE: | SHEET 39 OF 138 SHEETS STA. 182+50.00 TO STA. 184+00.00 |

| | | | | |
|---------------------------|-----------|--------|--------------------|-----------|
| F.A. RTE. | SECTION | COUNTY | TOTAL SHEETS | SHEET NO. |
| • 749/752 | 101 2RS-1 | JERSEY | 438 | 333 |
| | | | CONTRACT NO. 76789 | |
| ILLINOIS FED. AID PROJECT | | | | |