


FINAL SURVEY NO.	SURVEYED PLOTTED AREAS CHECKED
NOTE BOOK NO.	TEMPLATE AREAS CHECKED
BY	DATE

ORIGINAL SURVEY NO.	SURVEYED PLOTTED AREAS CHECKED
NOTE BOOK NO.	TEMPLATE AREAS CHECKED
BY	DATE

FILE NAME = S:\P-projects\09-0228-VH IL 3 Gravel\log\CADD_Sheets\0876789-plt-ssht.dgn

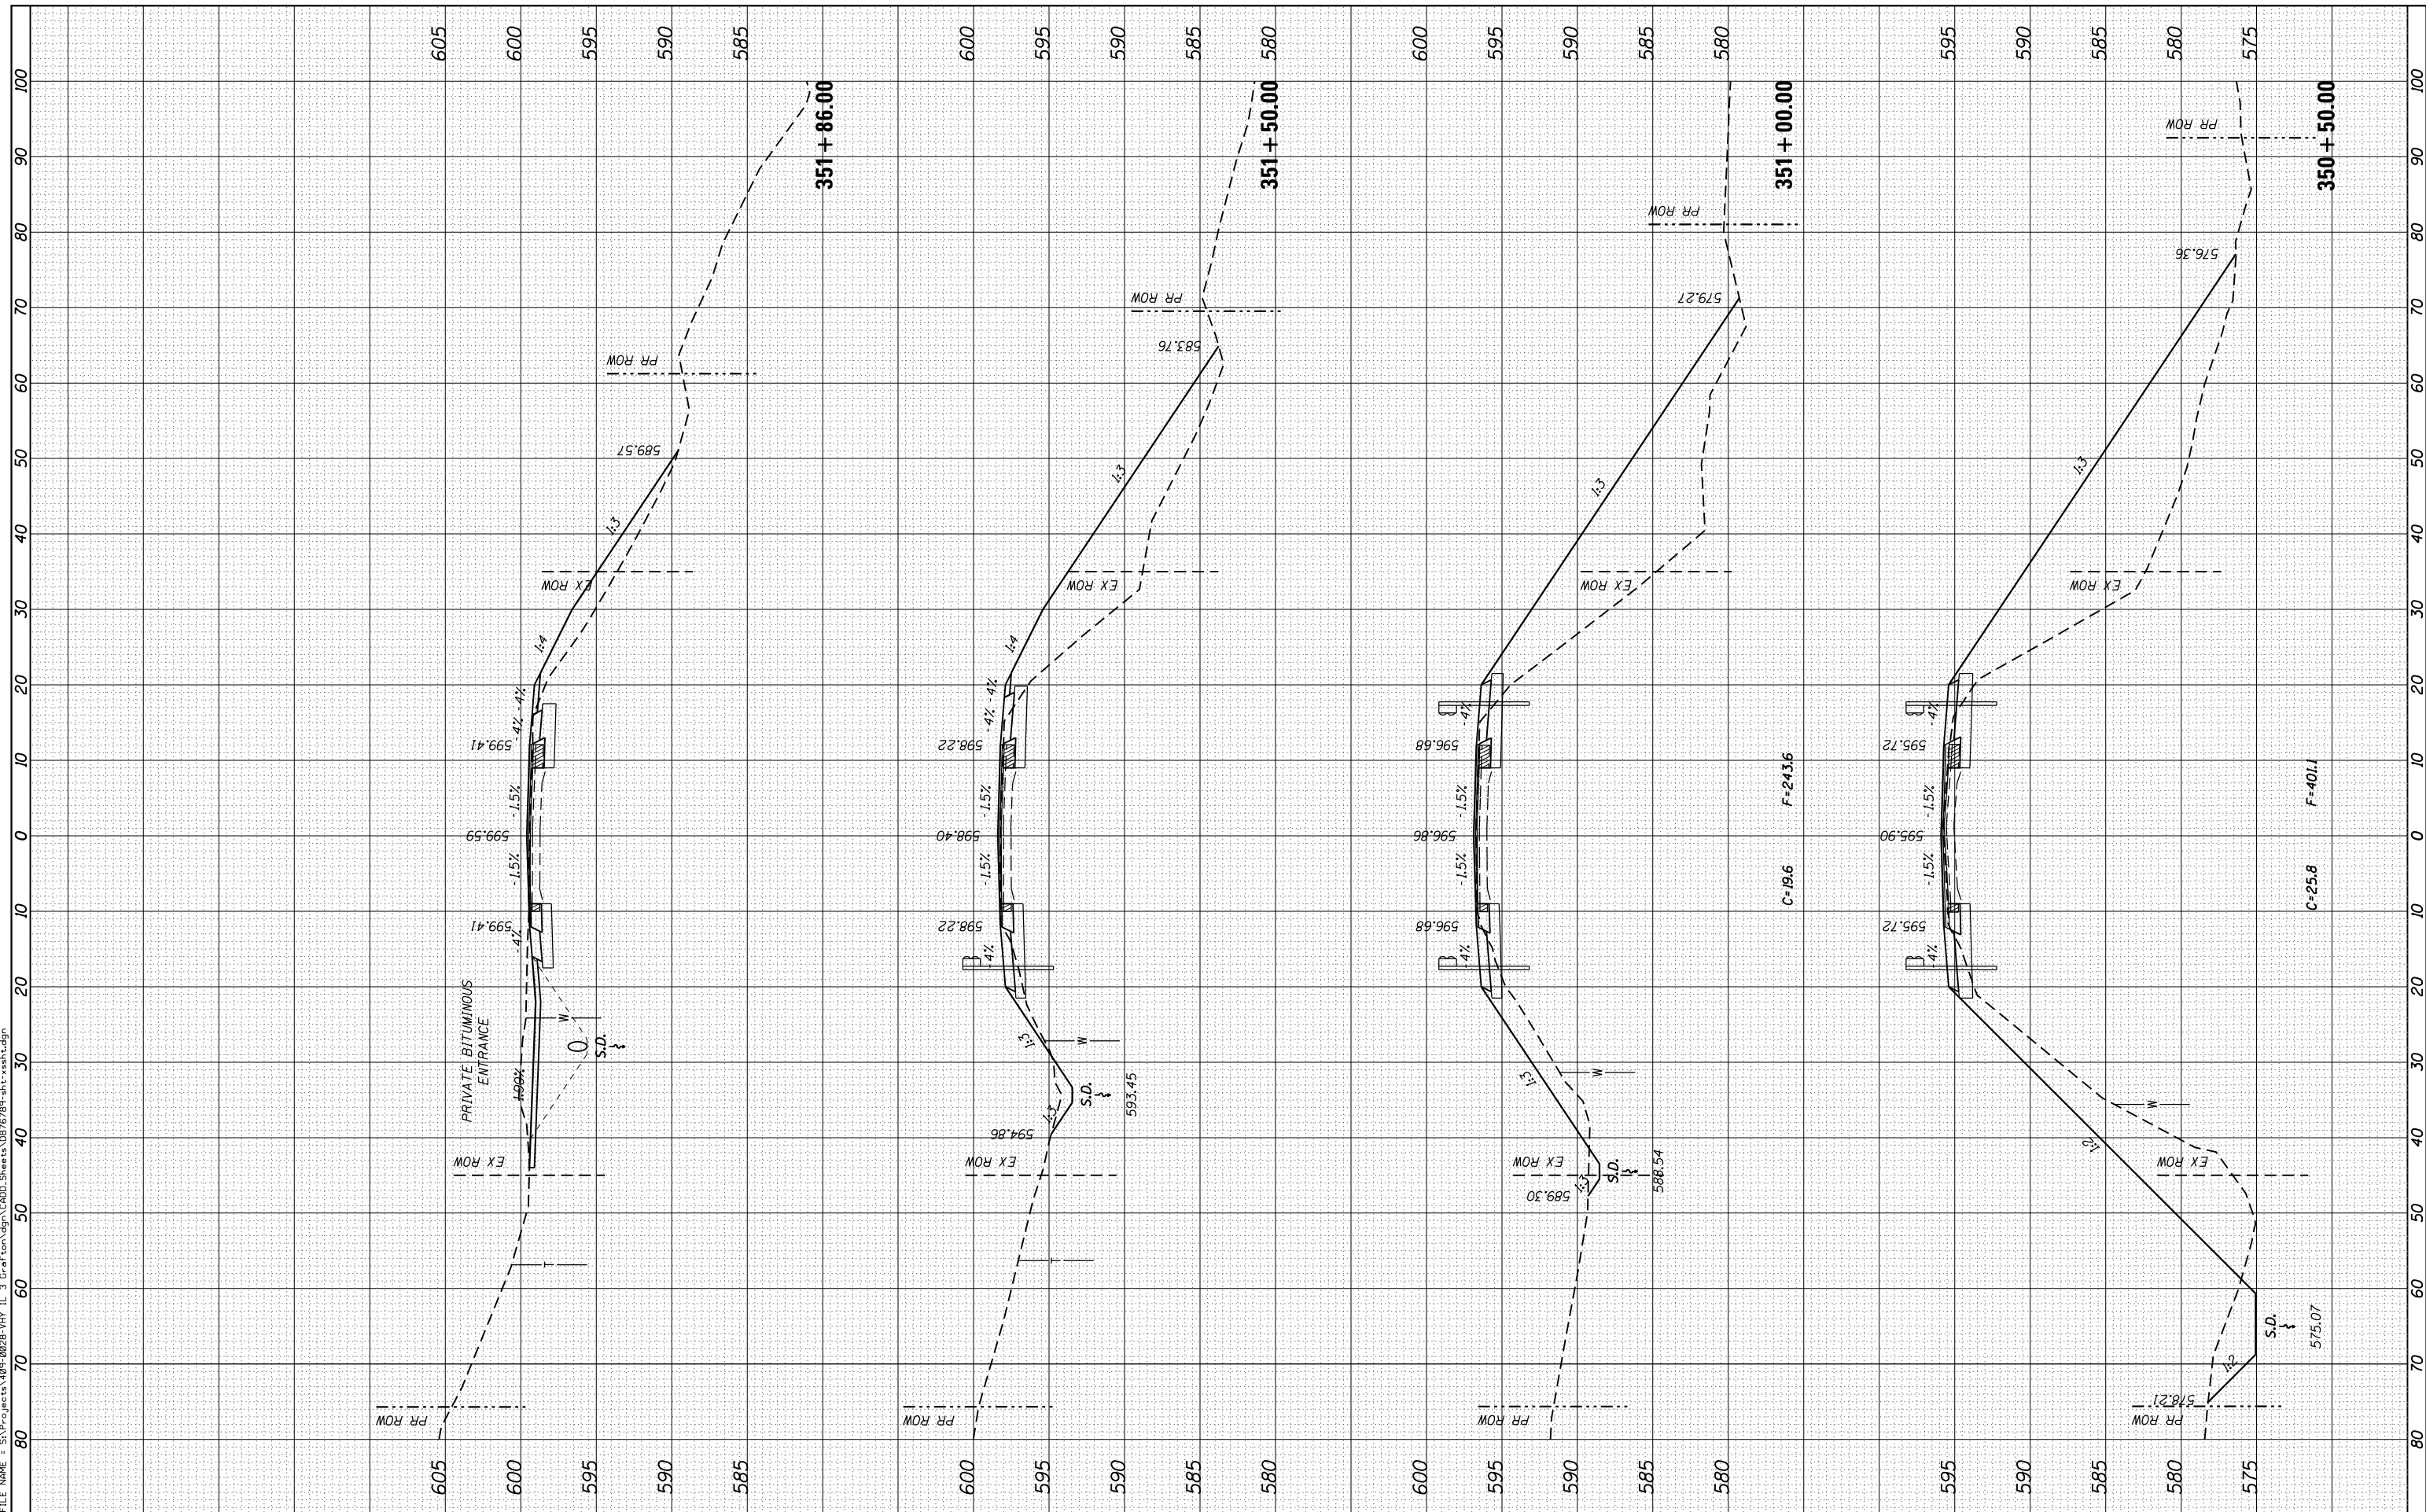

USER NAME = l.jackson	DESIGNED - ACM	REVISED -
MODEL NAME = Default	DRAWN - EDW	REVISED -
PLOT SCALE = 20.0000' / 1" IN.	CHECKED - LWJ	REVISED -
PLOT DATE = 8/11/2014	DATE - 8-11-14	REVISED -

**STATE OF ILLINOIS
DEPARTMENT OF TRANSPORTATION**

CROSS SECTIONS FAS ROUTE 752 (IL ROUTE 3)	
SCALE:	SHEET 104 OF 138 SHEETS STA. 350+50.00 TO STA. 351+86.00

F.A. RTE.	SECTION	COUNTY	TOTAL SHEETS	SHEET NO.
• 749/752	101 2RS-1	JERSEY	438	398
CONTRACT NO. 76789			ILLINOIS FED. AID PROJECT	