


FINAL SURVEY NO.	SURVEYED PLOTTED TEMPLATE AREAS CHECKED	BY	DATE

ORIGINAL SURVEY NO.	SURVEYED PLOTTED TEMPLATE AREAS CHECKED	BY	DATE

FILE NAME = S:\P\Projects\409-0228-VH-IL-3-Gravel\cadd\CADD\_Sheets\0876789-plt-ssht.dgn

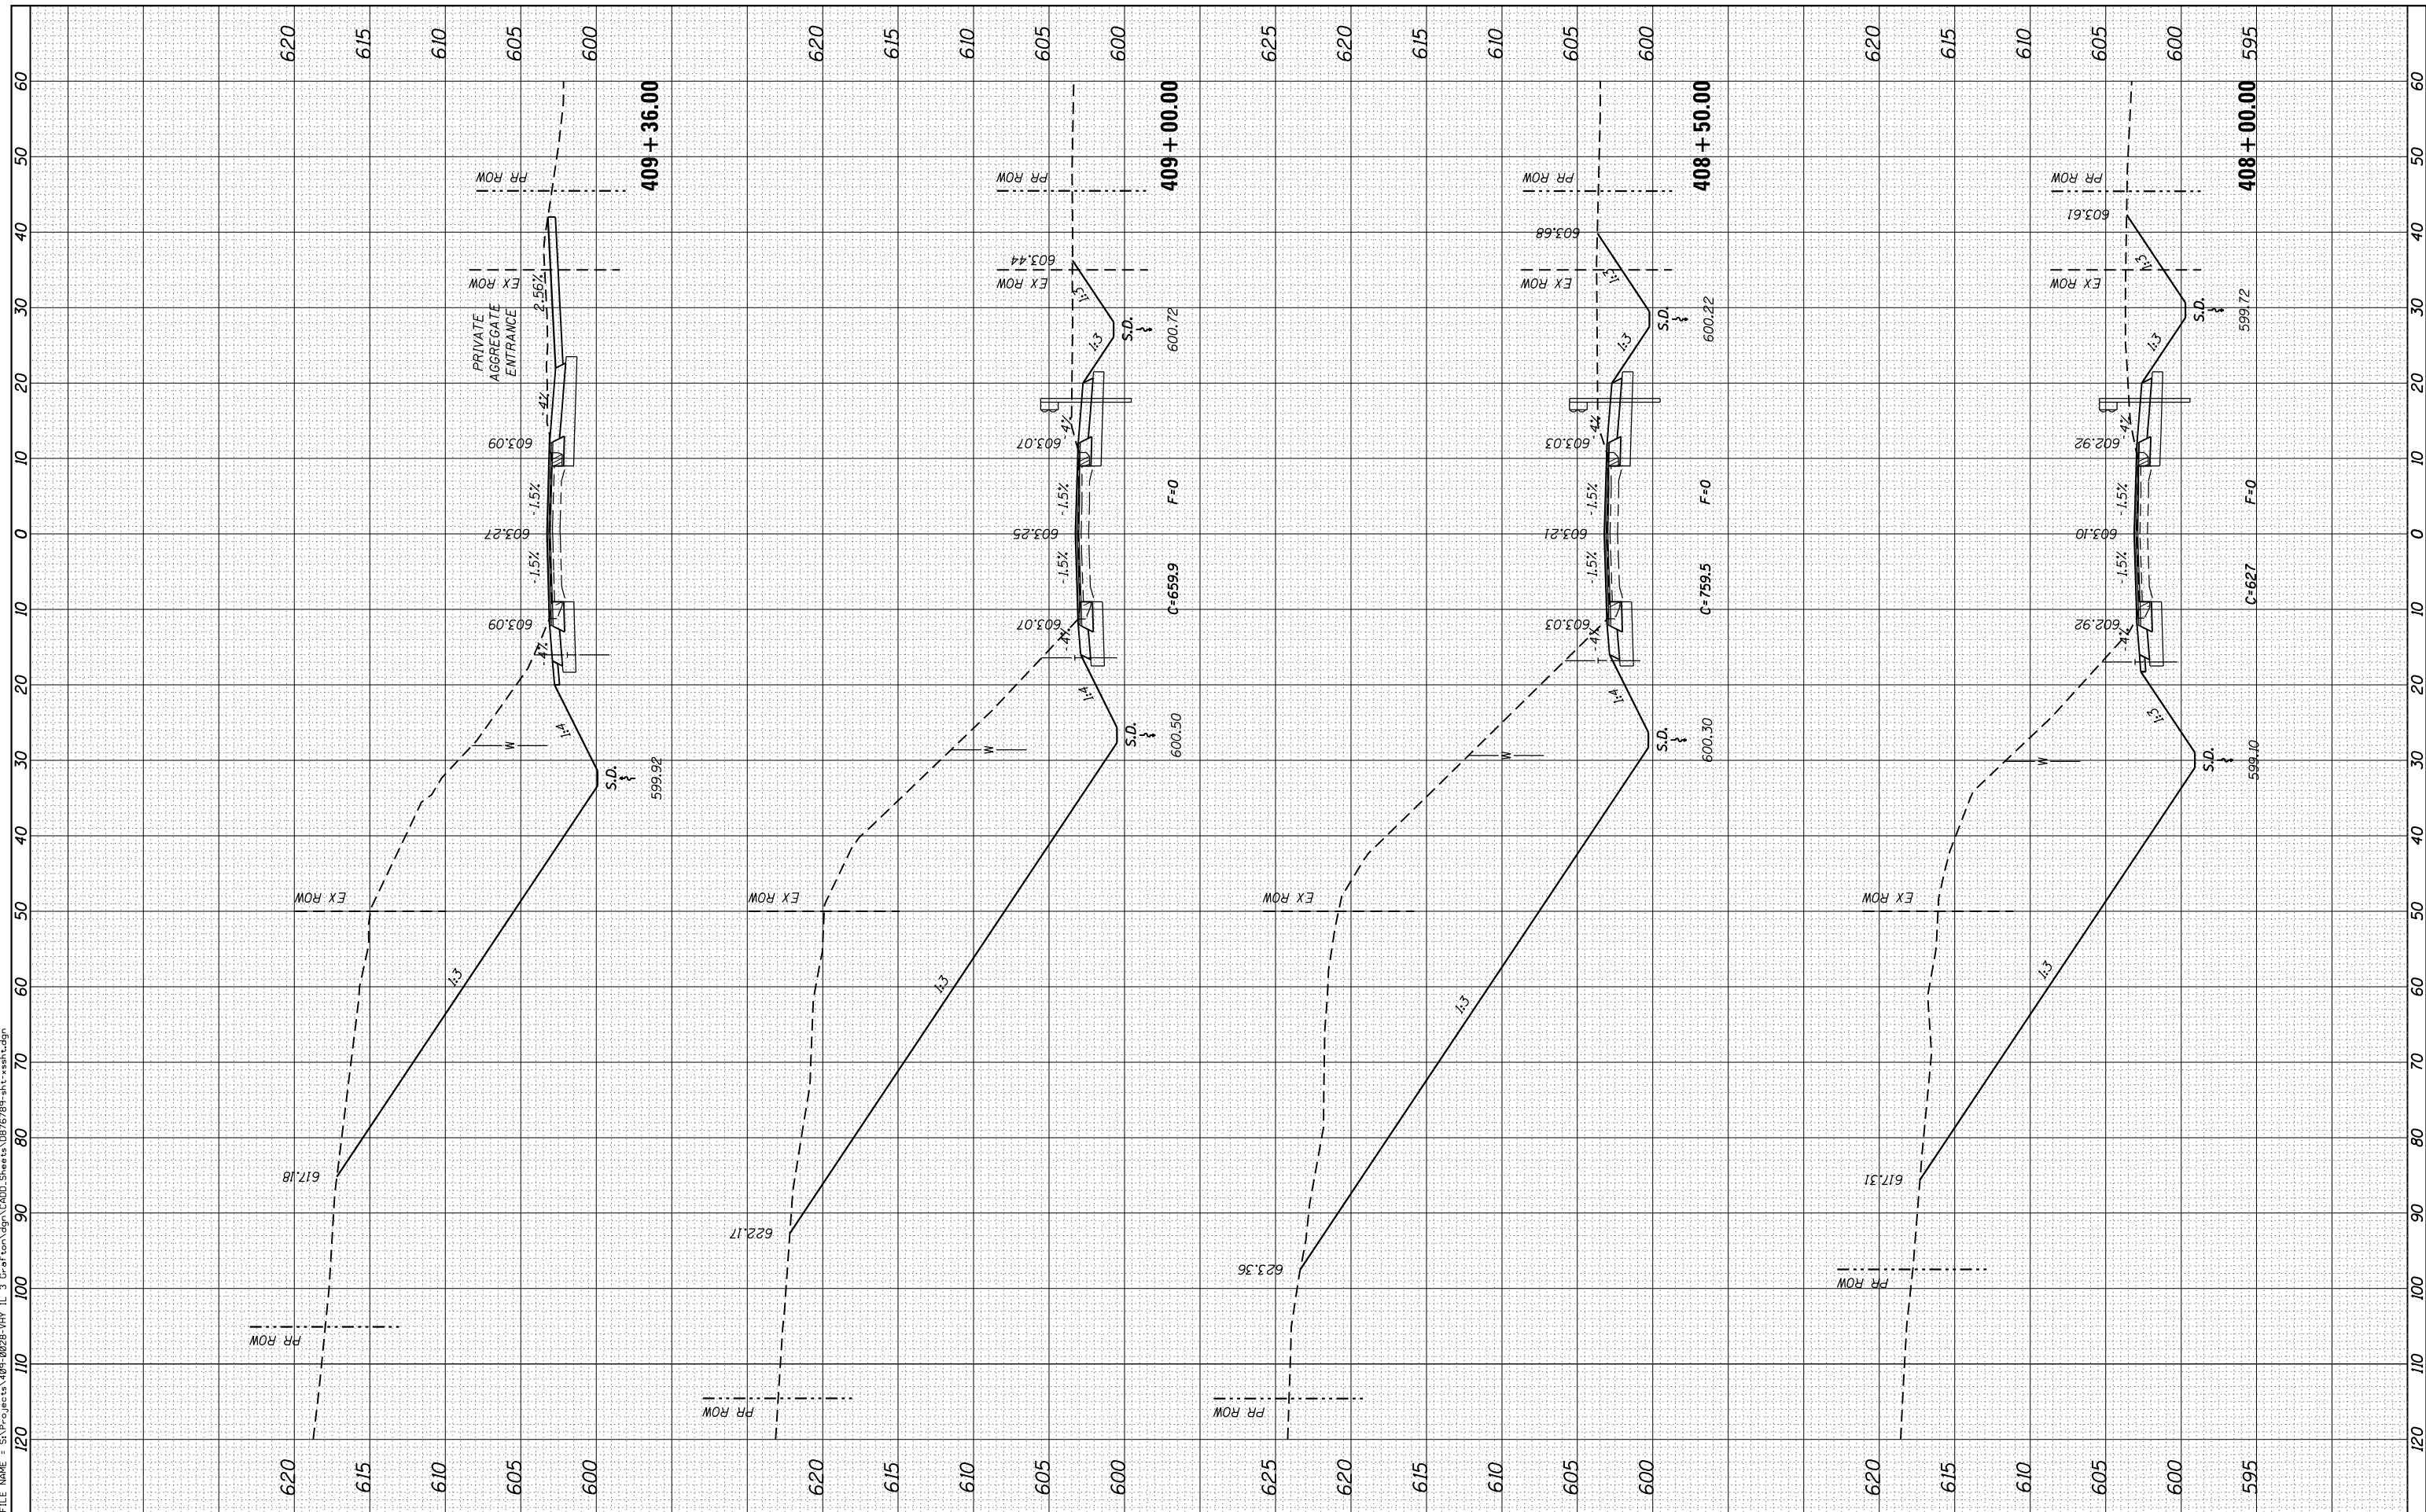

USER NAME =	1jackson
MODEL NAME =	Default
PLOT SCALE =	20.0000' / in.
PLOT DATE =	8/11/2014
DESIGNED -	ACM
DRAWN -	EDW
CHECKED -	LWJ
DATE -	8-11-14

REVISED -	
REVISED -	
REVISED -	
REVISED -	

**STATE OF ILLINOIS  
DEPARTMENT OF TRANSPORTATION**

<b>CROSS SECTIONS FAS ROUTE 752 (IL ROUTE 3)</b>	
SCALE:	SHEET 131 OF 138 SHEETS STA. 408+00.00 TO STA. 409+36.00

F.A. RTE.	SECTION	COUNTY	TOTAL SHEETS	SHEET NO.
• 749/752	101 2RS-1	JERSEY	438	425
			CONTRACT NO. 76789	
ILLINOIS FED. AID PROJECT				