STATE OF ILLINOIS

DEPARTMENT OF TRANSPORTATION

DIVISION OF HIGHWAYS

FOR INDEX OF SHEETS, SEE SHEET NO. 2

0

0


0

0

PROPOSED HIGHWAY PLANS

VARIOUS ROUTES SECTION DIST 8 SCOUR MIT 2015-2

SCOUR MITIGATION VARIOUS COUNTIES

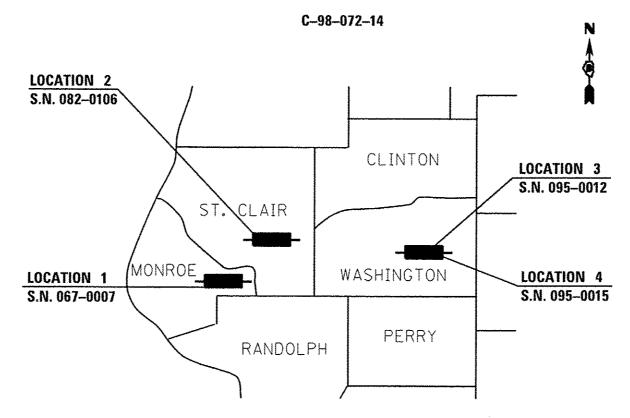

0 166' 260' 390' - 1" = 100' 0 50' 190' 1" = 50' 0 50' 100' 1" = 40' 0 59' 100' 1" = 30' 0 59' 100' 1" = 20

FULL SIZE PLANS HAVE BEEN PREPARED USING STANDARD ENGINEERING SCALES. REDUCED SIZED PLANS WILL NOT CONFORM TO STANDARD SCALES. IN MAKING MEASUREMENTS ON REDUCED PLANS, THE ABOVE SCALES MAY BE USED.

J.U.L.I.E. JOINT UTILITY LOCATION INFORMATION FOR EXCAVATION 1–800–892–0123 OR 811

PROJECT ENGINEER: TIM PADGETT 618-346-3325
PROJECT MANAGER: PHILIP COPPERNOLL 618-346-3480


NOT TO SCALE

CONTRACT NO. 76H43

RE. SECTION COUNTY TOTAL SHEET SHEETS SHEETS

D-98-069-14



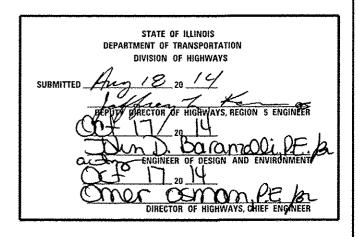

PRINTED BY THE AUTHORITY OF THE STATE OF ILLINOIS