


TYPICAL CROSS SECTION SHOWING STEP CONSTRUCTION ON EXISTING FILL

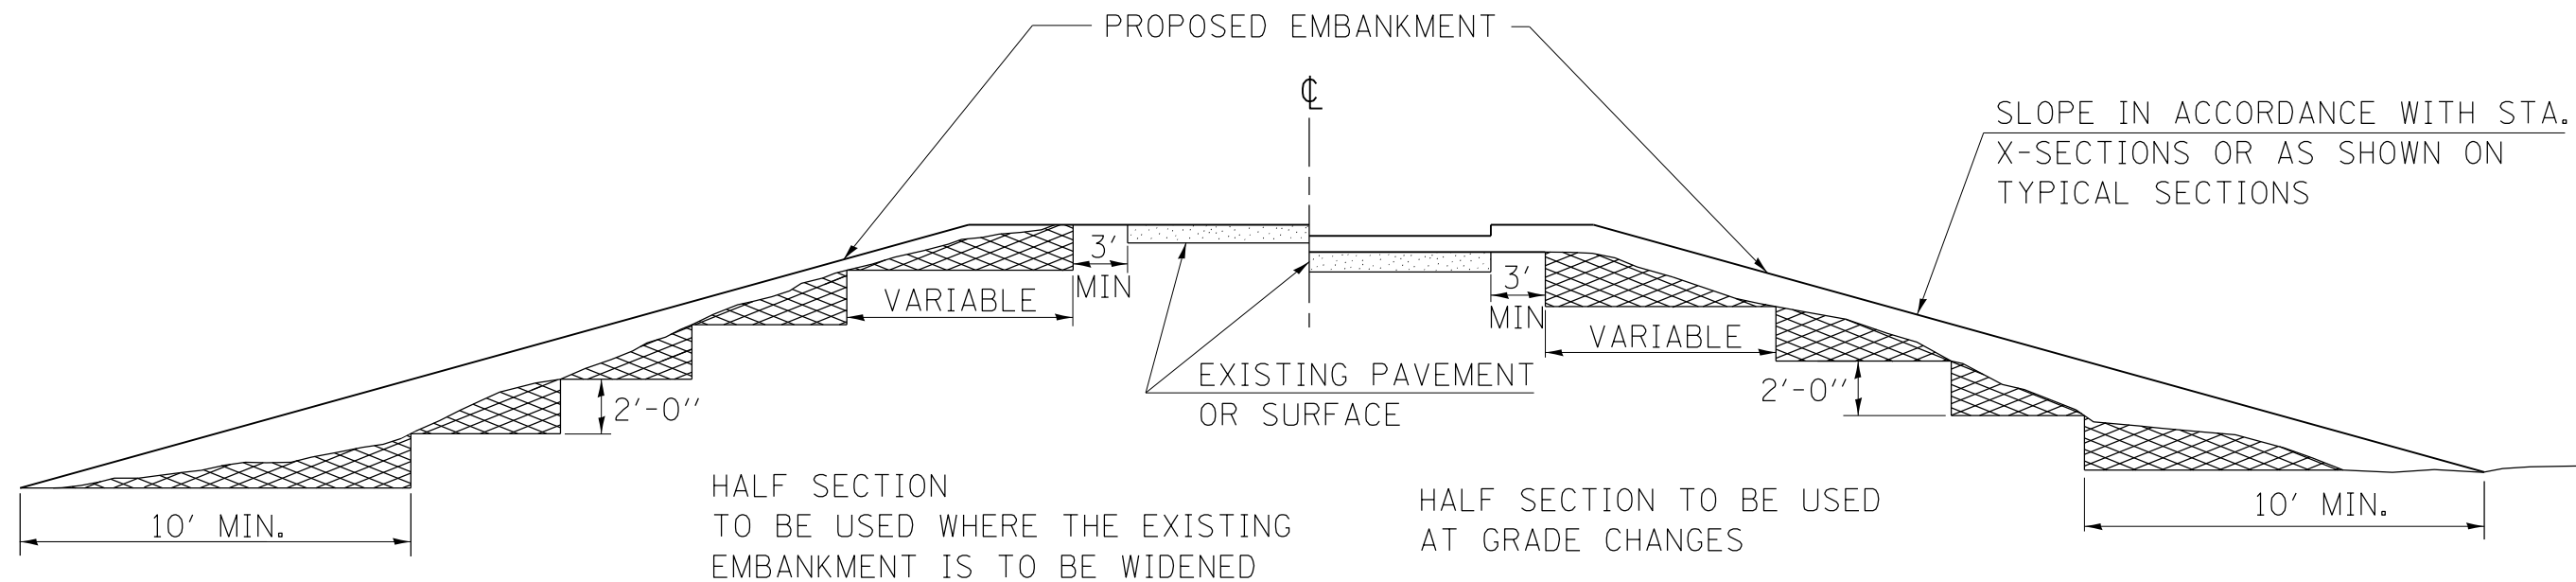

MATERIAL TO BE REMOVED AND REPLACED IN THE EMBANKMENT IN ACCORDANCE WITH ART. 205.04 OF THE STANDARD SPECIFICATION. COST TO BE INCLUDED IN THE VARIOUS ITEMS OF EXCAVATION AND NO ADDITIONAL COMPENSATION WILL BE ALLOWED BECAUSE OF THIS WORK.

REVISIONS	
REDRAWN	2-15-89
REVISED	8-15-94
CHECKED	6-3-99
RESIZED	5-7-08

STD. 9-16

FILE NAME = D978210-sht-detail.dgn
 MODEL = Default
 PLOT DRIVER = IODT_PDF.plt



USER NAME = twalker	DESIGNED -	REVISED -
FILE NAME = D978210-sht-details.dgn	DRAWN -	REVISED -
PLOT SCALE = 40.00000' / in.	CHECKED -	REVISED -
PLOT DATE = 5/29/2014	DATE -	REVISED -

**STATE OF ILLINOIS
DEPARTMENT OF TRANSPORTATION**

STEP CONSTRUCTION DETAIL

SCALE: N.T.S. SHEET NO. 1 OF 1 SHEETS STA. TO STA.

F.A.P. RTE.	SECTION	COUNTY	TOTAL SHEETS	SHEET NO.
849	113B-1	JEFFERSON	36	19
CONTRACT NO. 78210				
ILLINOIS FED. AID PROJECT				