


DATE	
BY	
FINAL SURVEY	
SURVEYED	
PLOTTED	
TEMPLATE	
AREAS	
CHECKED	
NO.	

DATE	
BY	
ORIGINAL SURVEY	
SURVEYED	
PLOTTED	
TEMPLATE	
AREAS	
CHECKED	
NO.	

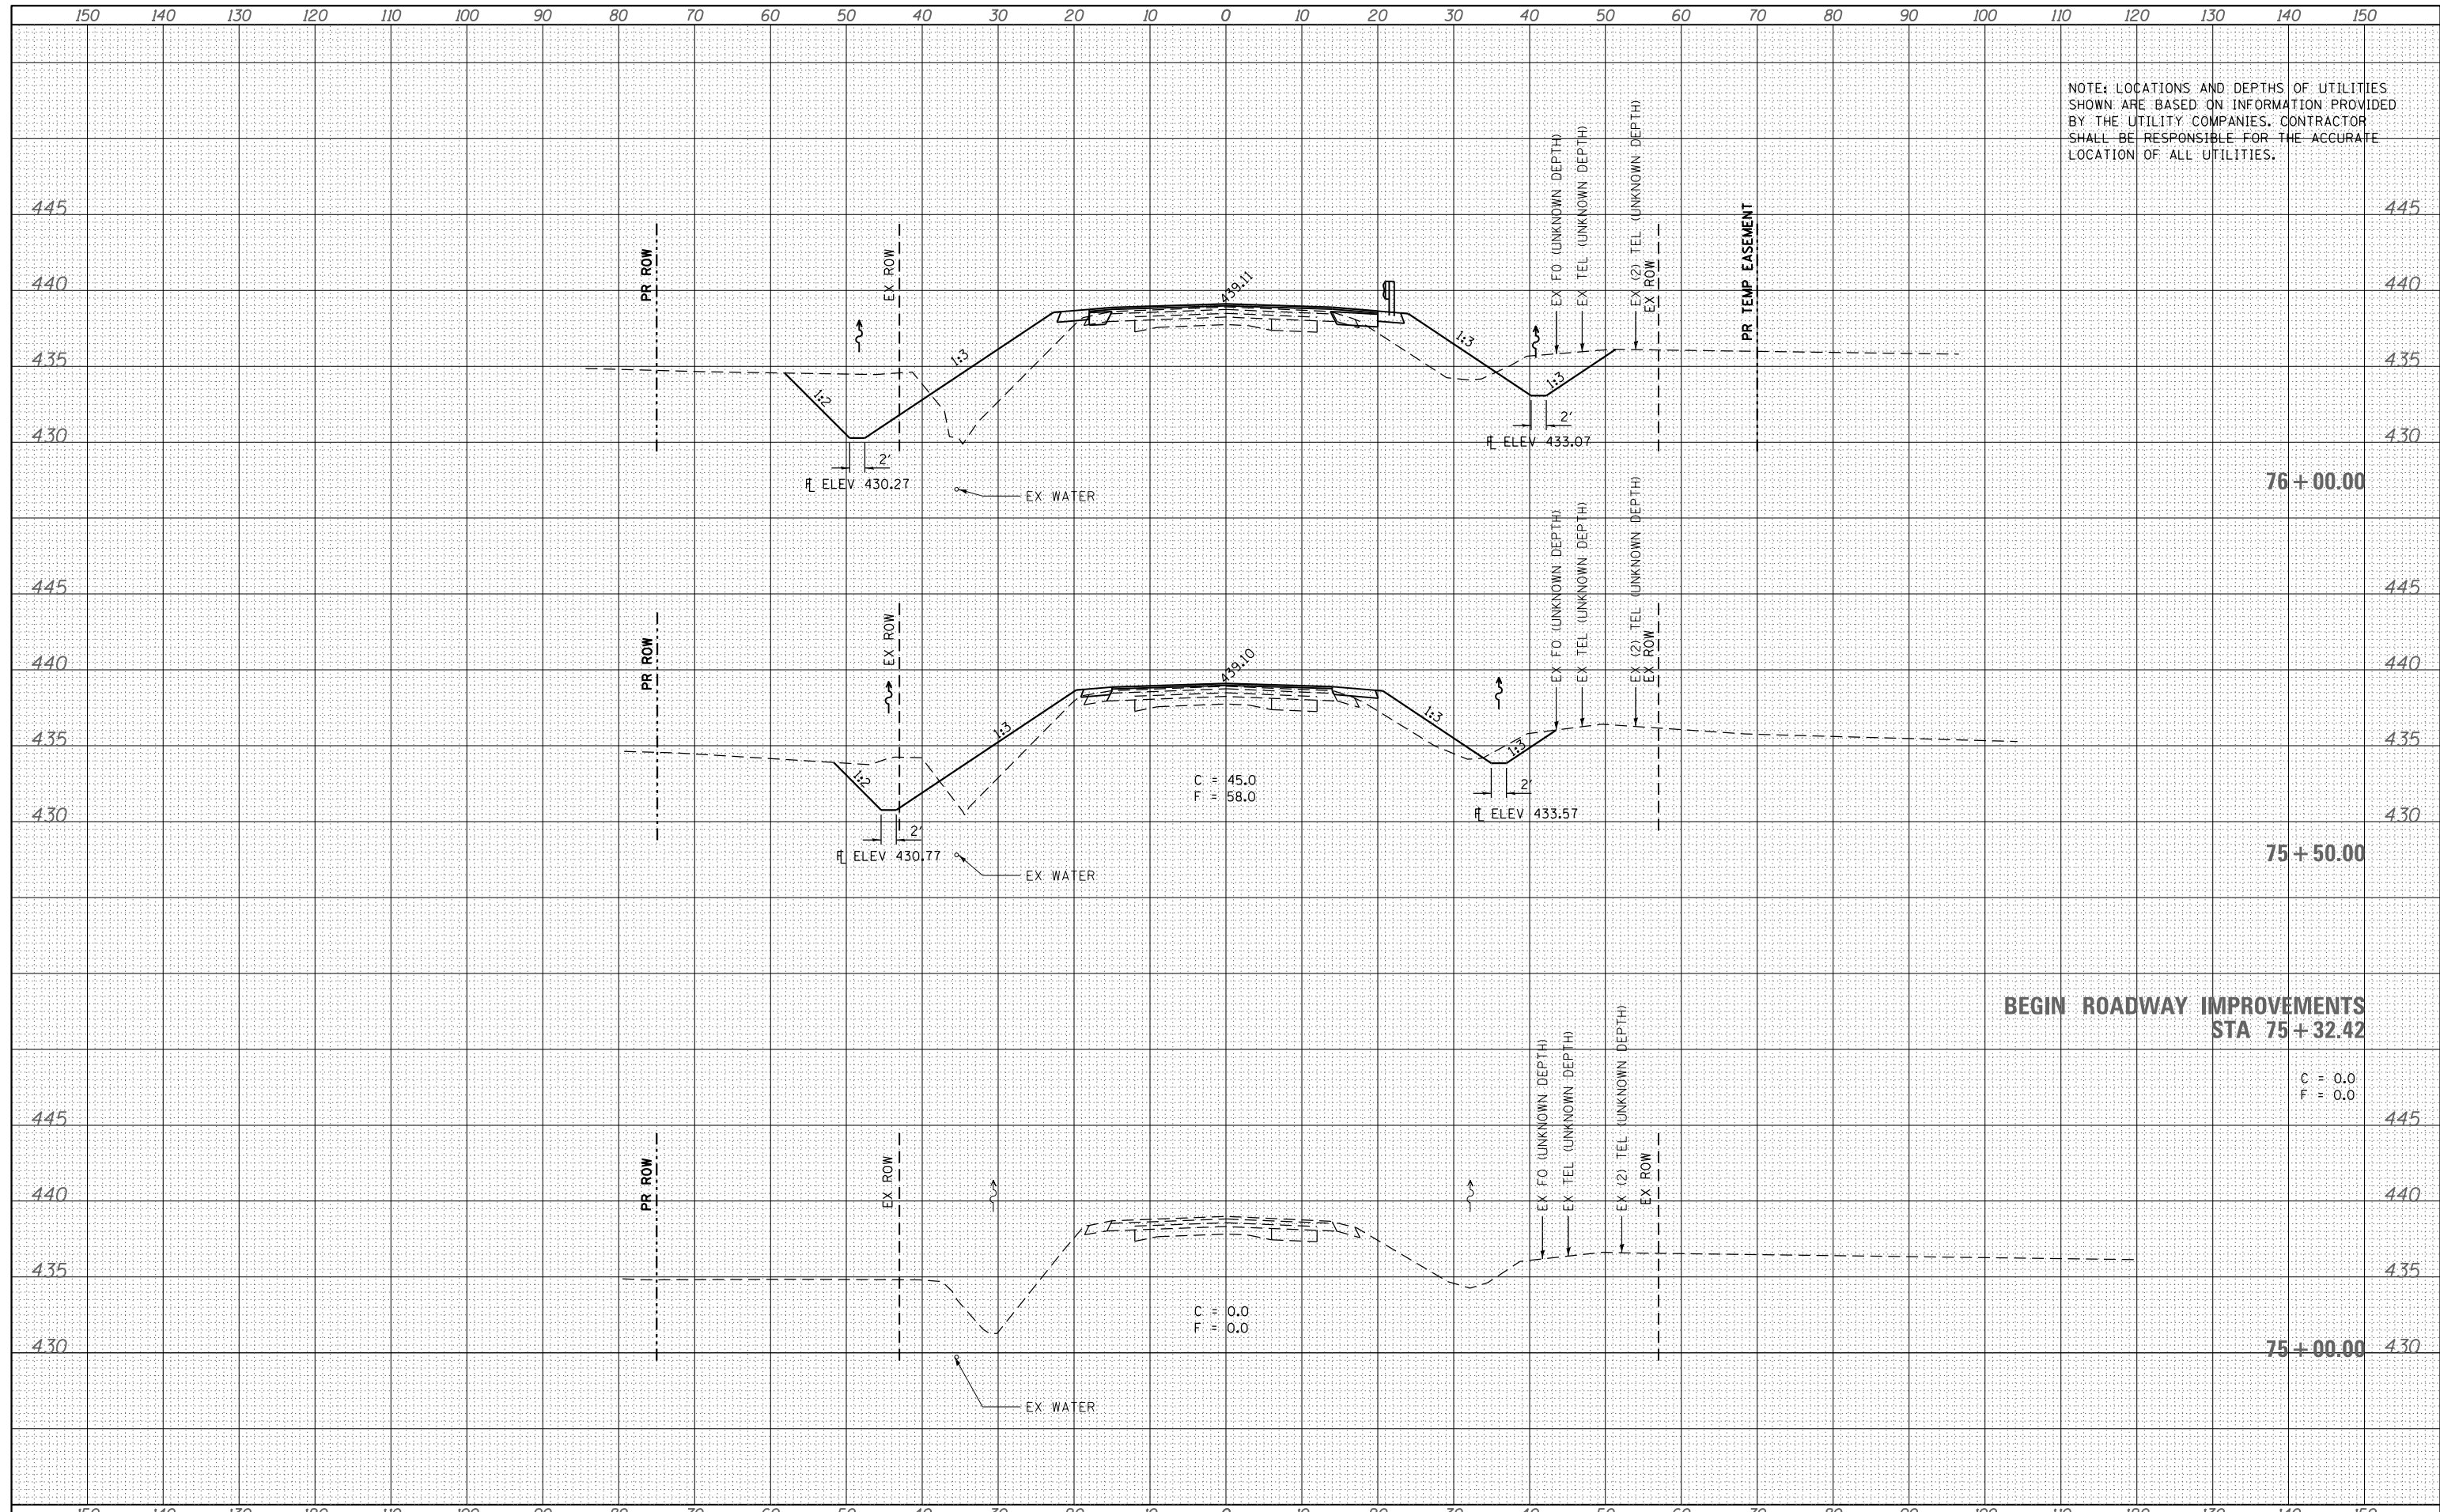

NOTE: LOCATIONS AND DEPTHS OF UTILITIES SHOWN ARE BASED ON INFORMATION PROVIDED BY THE UTILITY COMPANIES. CONTRACTOR SHALL BE RESPONSIBLE FOR THE ACCURATE LOCATION OF ALL UTILITIES.

BEGIN ROADWAY IMPROVEMENTS  
STA 75+32.42

FILE NAME =	USER NAME = twalker	DESIGNED - MCV	REVISED -	<b>STATE OF ILLINOIS</b> <b>DEPARTMENT OF TRANSPORTATION</b>	<b>ILLINOIS ROUTE 142 CROSS SECTIONS</b>	F.A.P. RTE.	SECTION	COUNTY	TOTAL SHEETS	SHEET NO.	
D978210-sht-xxsht.dgn		DRAWN - CMM	REVISED -			849	113B-1	JEFFERSON	36	32	
		CHECKED - MTM	REVISED -			CONTRACT NO. 78210					
*MODELNAME*		DATE - 4/25/2014	REVISED -			ILLINOIS FED. AID PROJECT					
				SCALE: 10H : 5V		SHEET 1 OF 5 SHEETS		STA. 75+00.00 TO STA. 76+00.00			