


DATE	
BY	
SURVEYED	
PLOTTED	
TEMPLATE	
AREAS	
CHECKED	
NO.	

DATE	
BY	
SURVEYED	
PLOTTED	
TEMPLATE	
AREAS	
CHECKED	
NO.	

NOTE: LOCATIONS AND DEPTHS OF UTILITIES SHOWN ARE BASED ON INFORMATION PROVIDED BY THE UTILITY COMPANIES. CONTRACTOR SHALL BE RESPONSIBLE FOR THE ACCURATE LOCATION OF ALL UTILITIES.

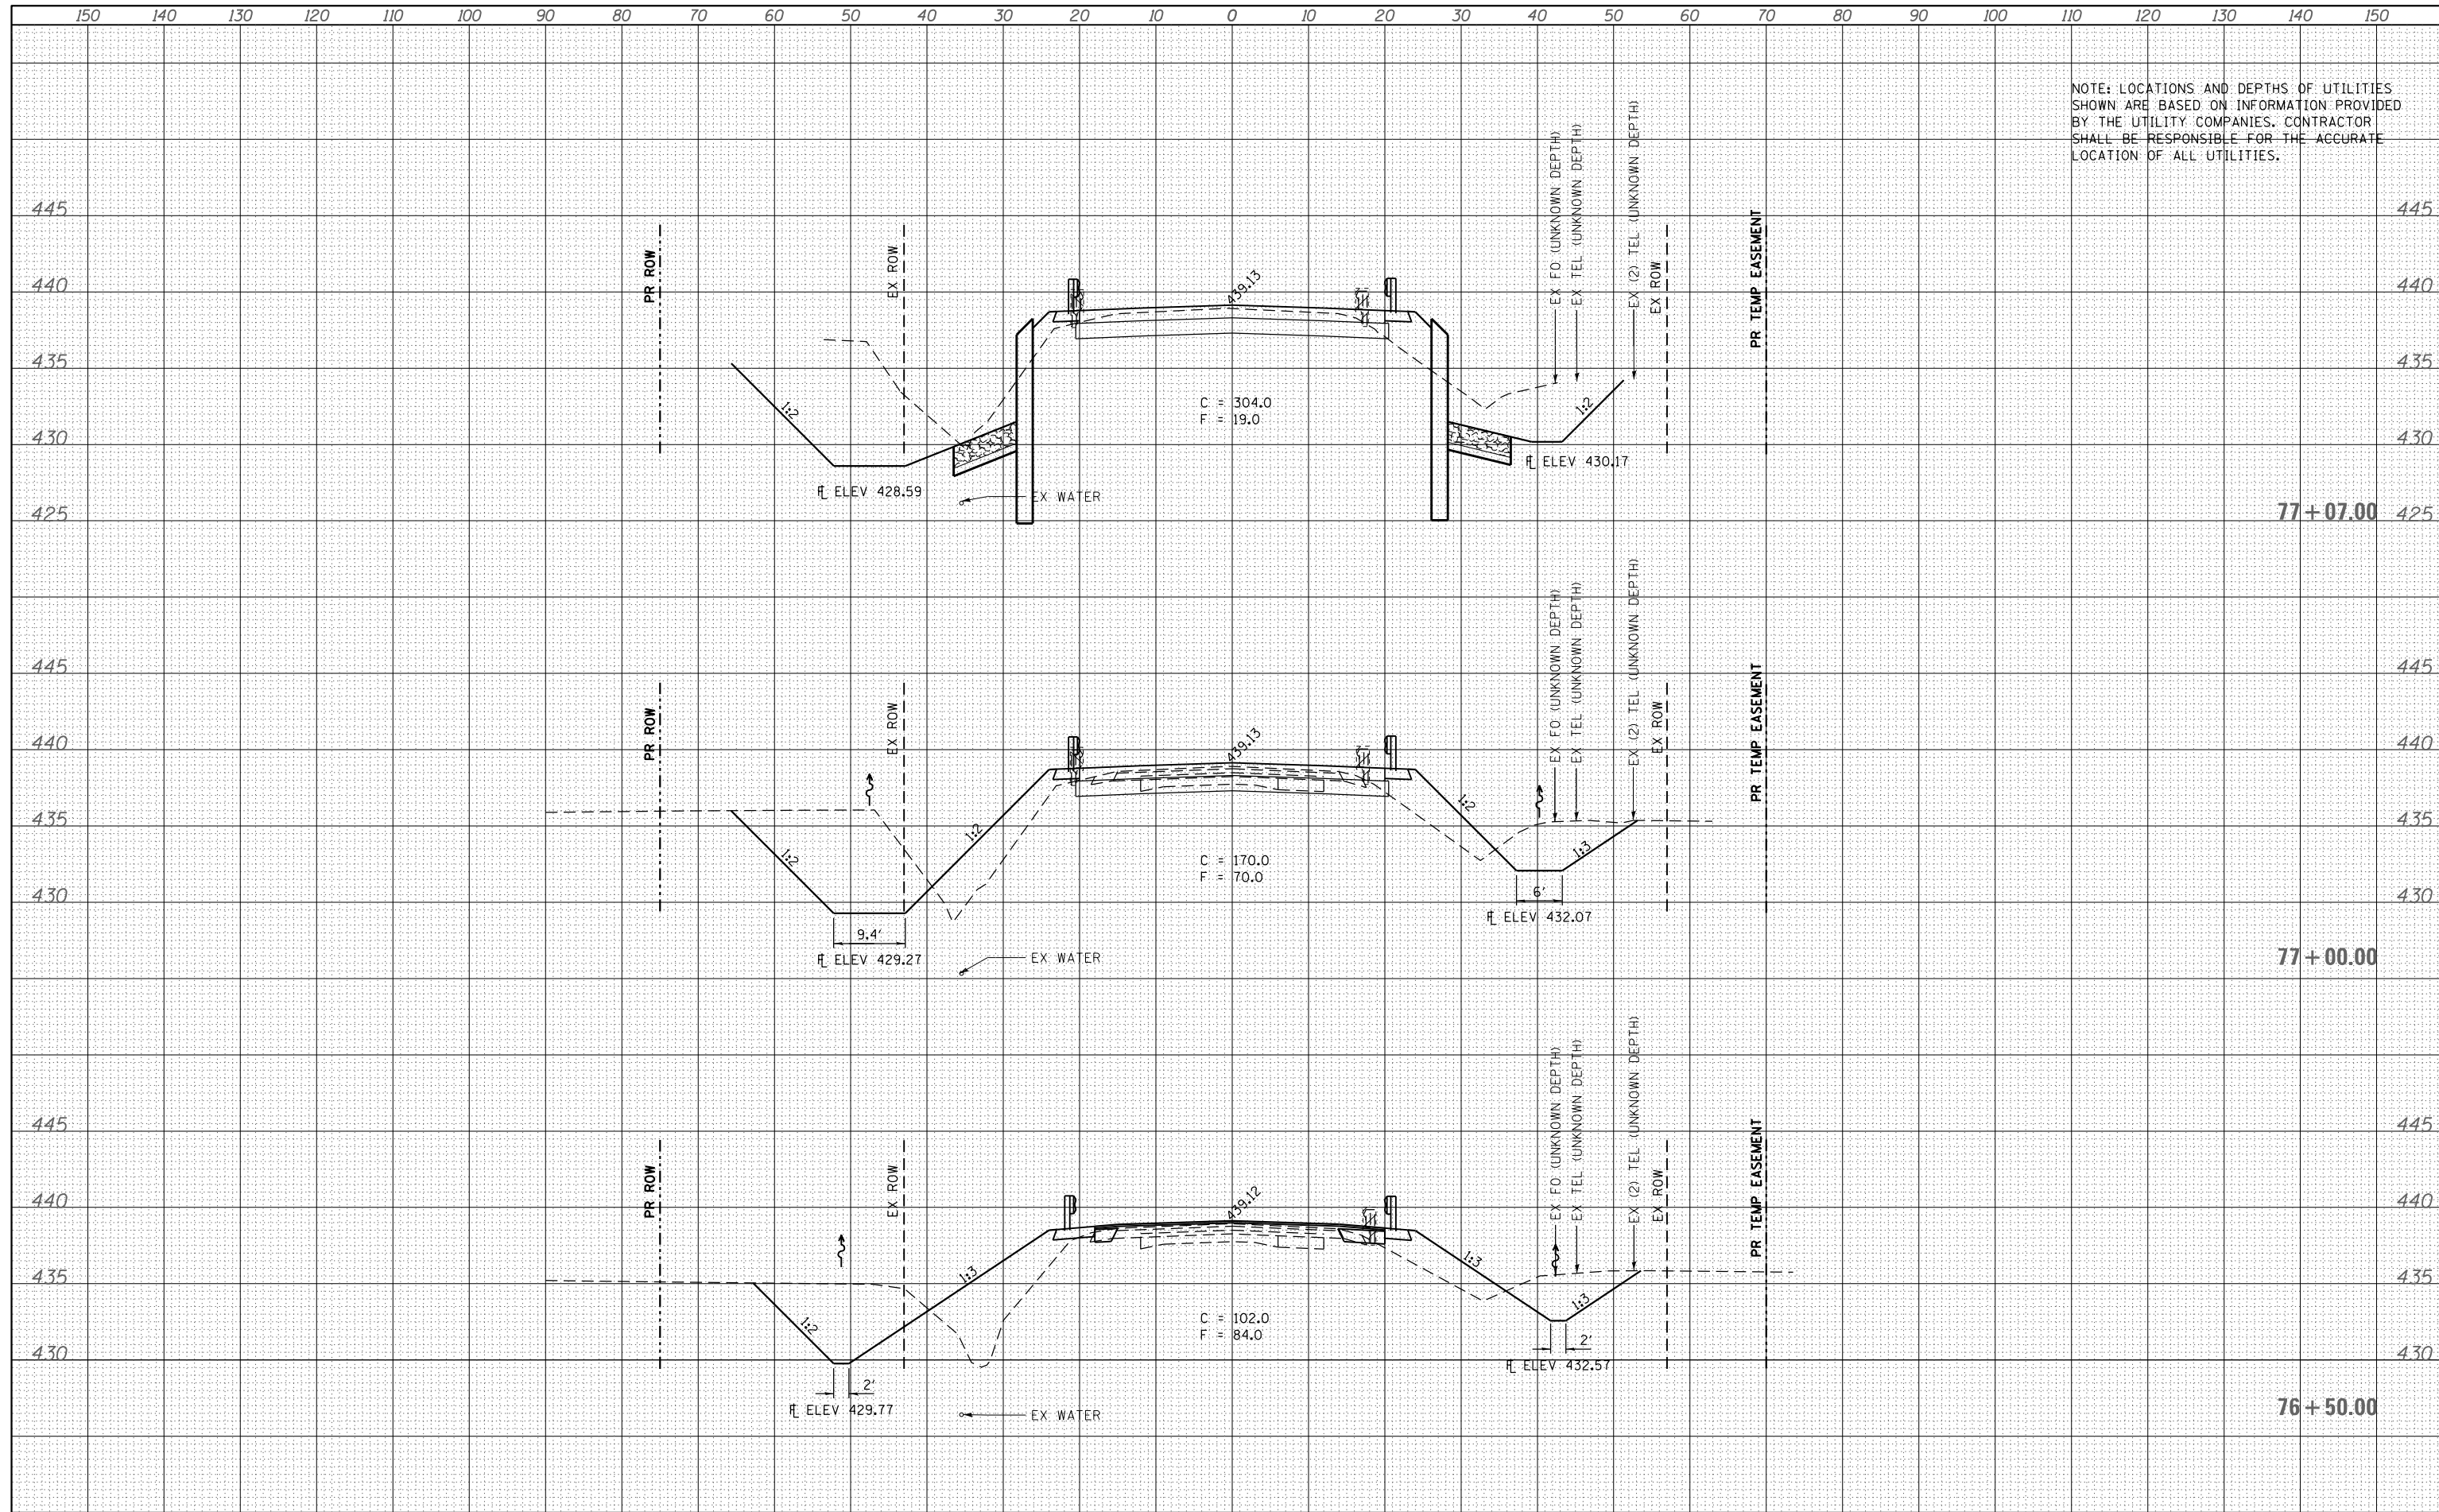

FILE NAME =	USER NAME = twalker	DESIGNED - MCV	REVISED -	STATE OF ILLINOIS DEPARTMENT OF TRANSPORTATION	ILLINOIS ROUTE 142 CROSS SECTIONS	F.A.P. RTE.	SECTION	COUNTY	TOTAL SHEETS	SHEET NO.
D978210-sht-xxsht.dgn		DRAWN - CMM	REVISED -			849	113B-1	JEFFERSON	36	33
PLOT SCALE = 20.0000' / in.		CHECKED - MTM	REVISED -			CONTRACT NO. 78210				
MODELNAME\$		DATE - 4/25/2014	REVISED -			ILLINOIS FED. AID PROJECT				
SCALE: 10H : 5V						SHEET 2 OF 5 SHEETS		STA. 76+50.00 TO STA. 77+07.00		